




② EXISTING NORTH ELEVATION

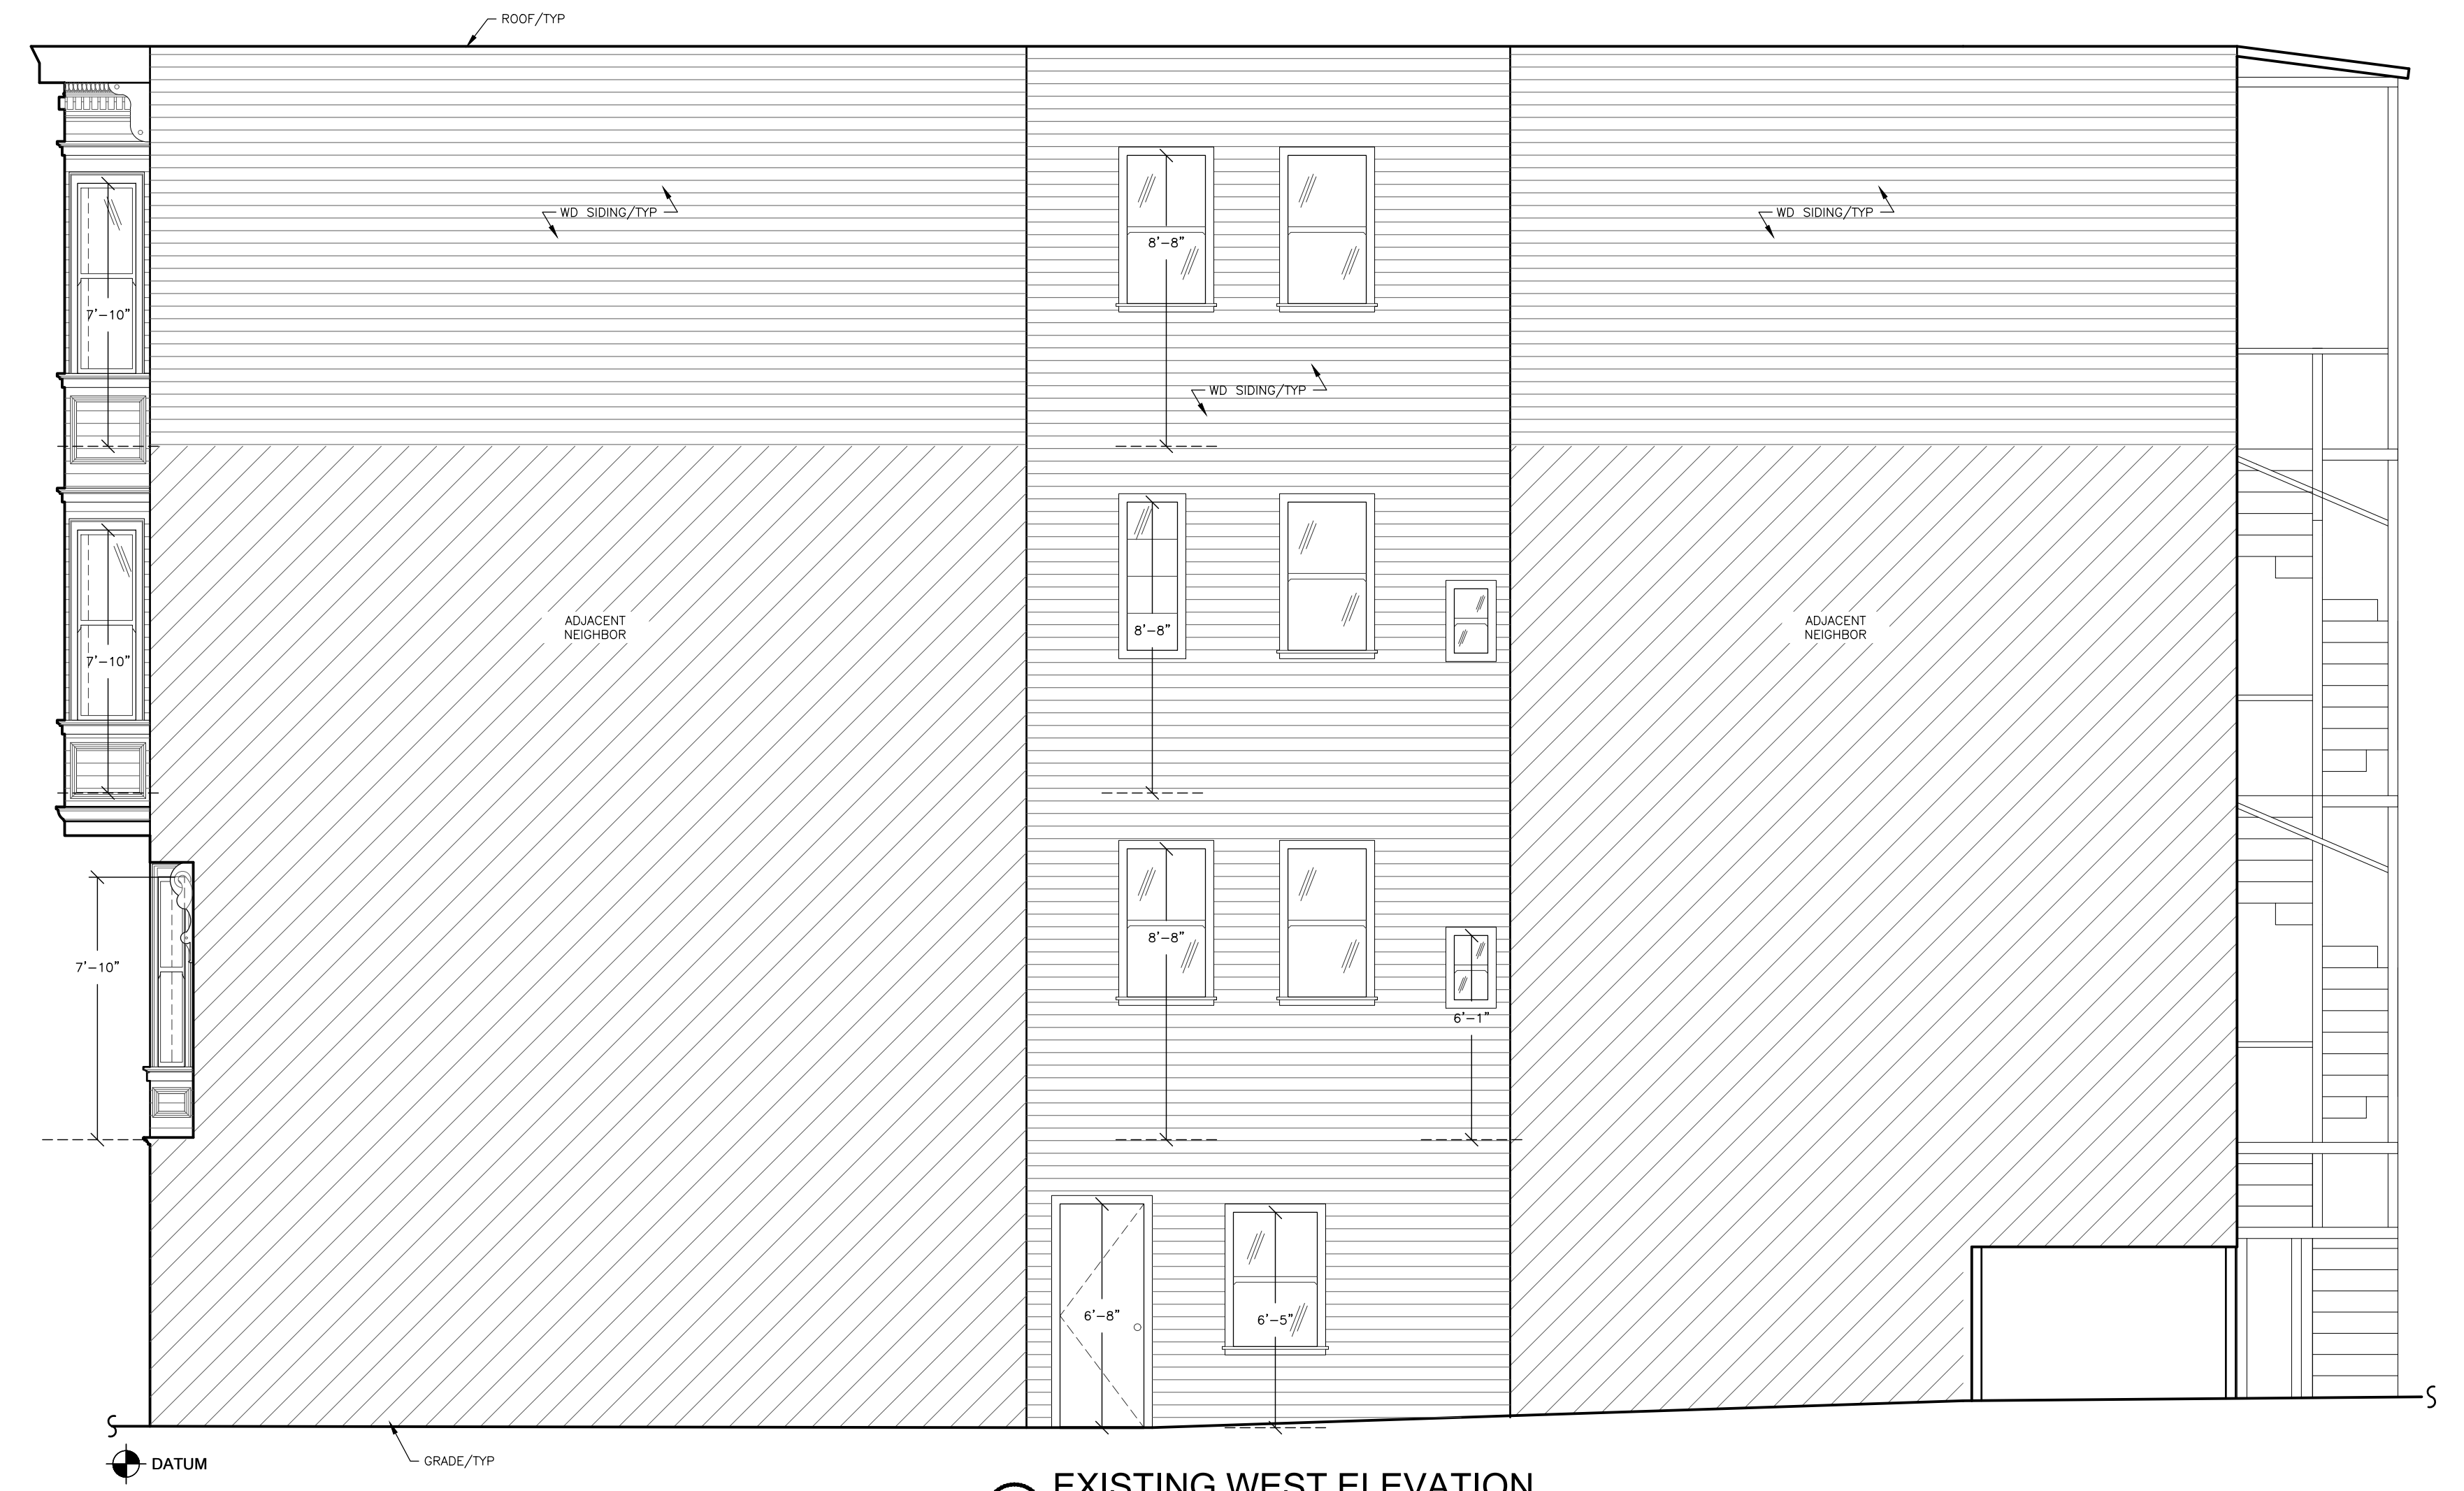


① EXISTING WEST ELEVATION

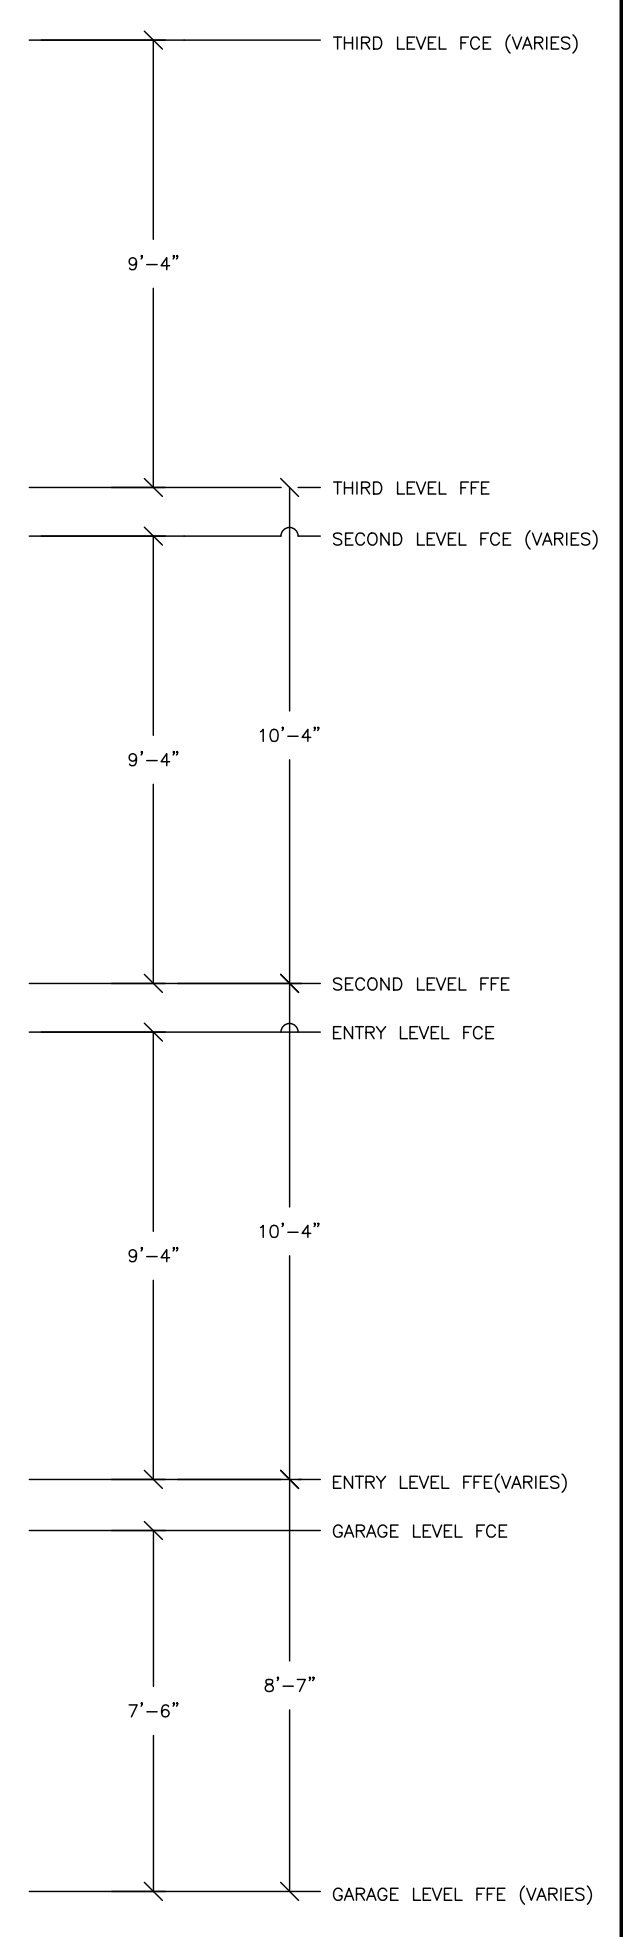


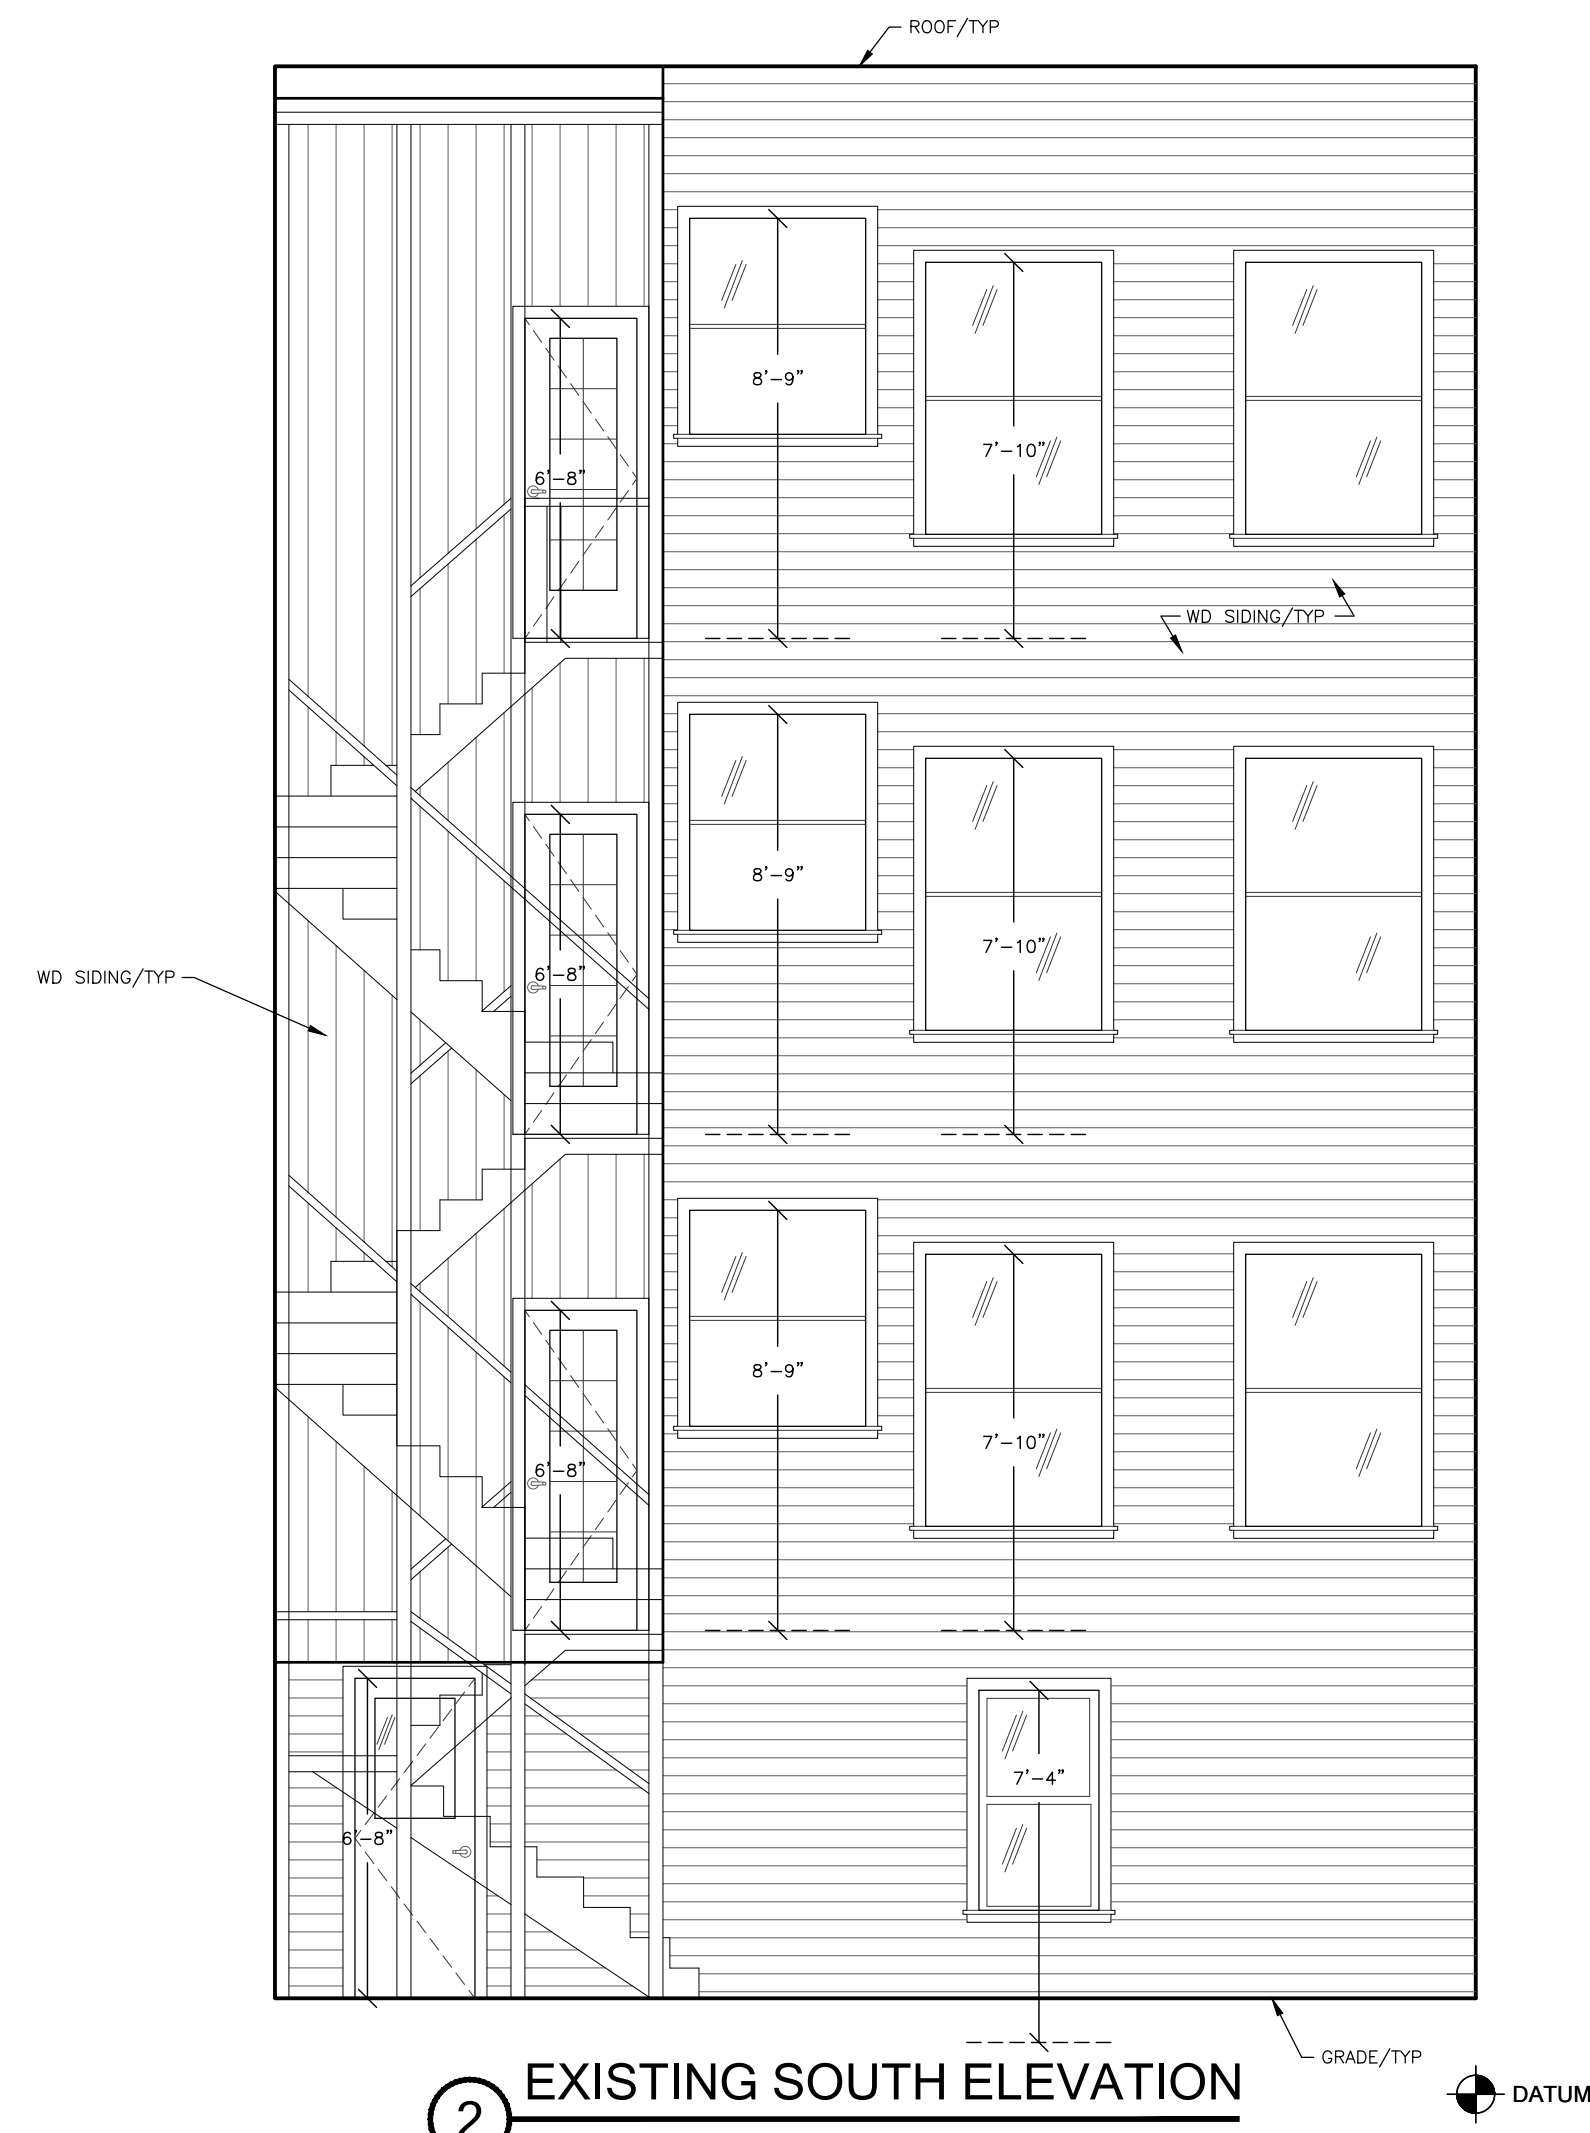


2 EXISTING SOUTH ELEVATION

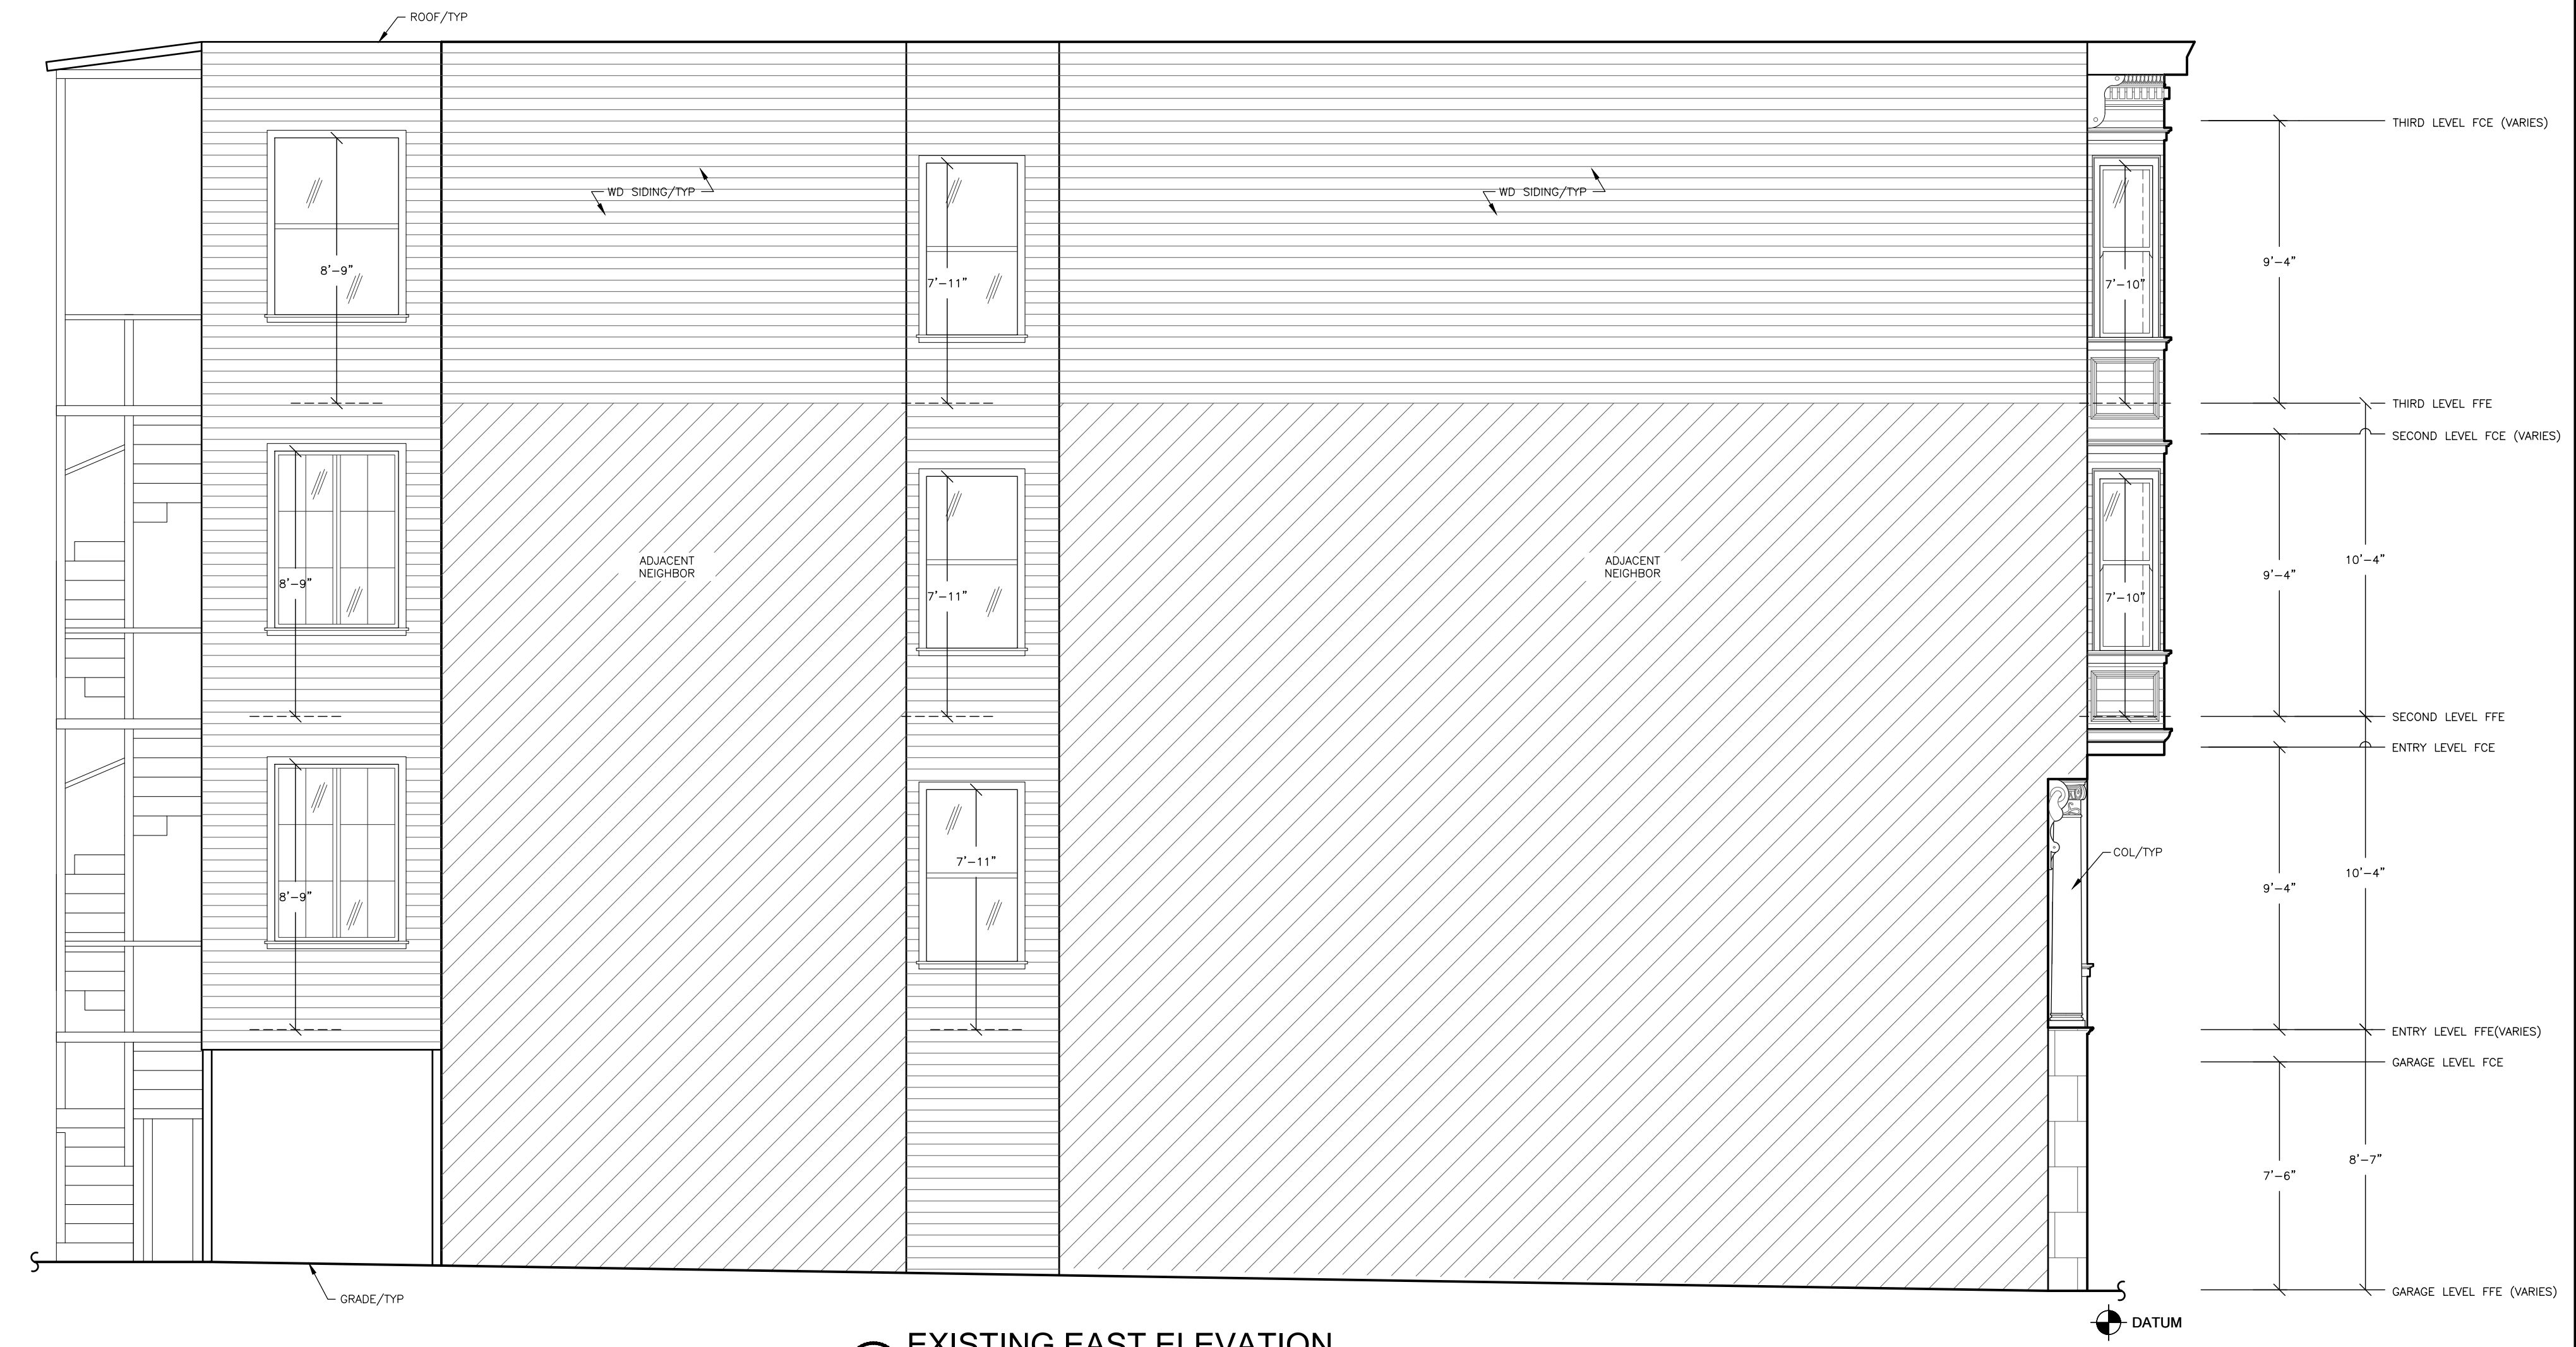


1 EXISTING EAST ELEVATION

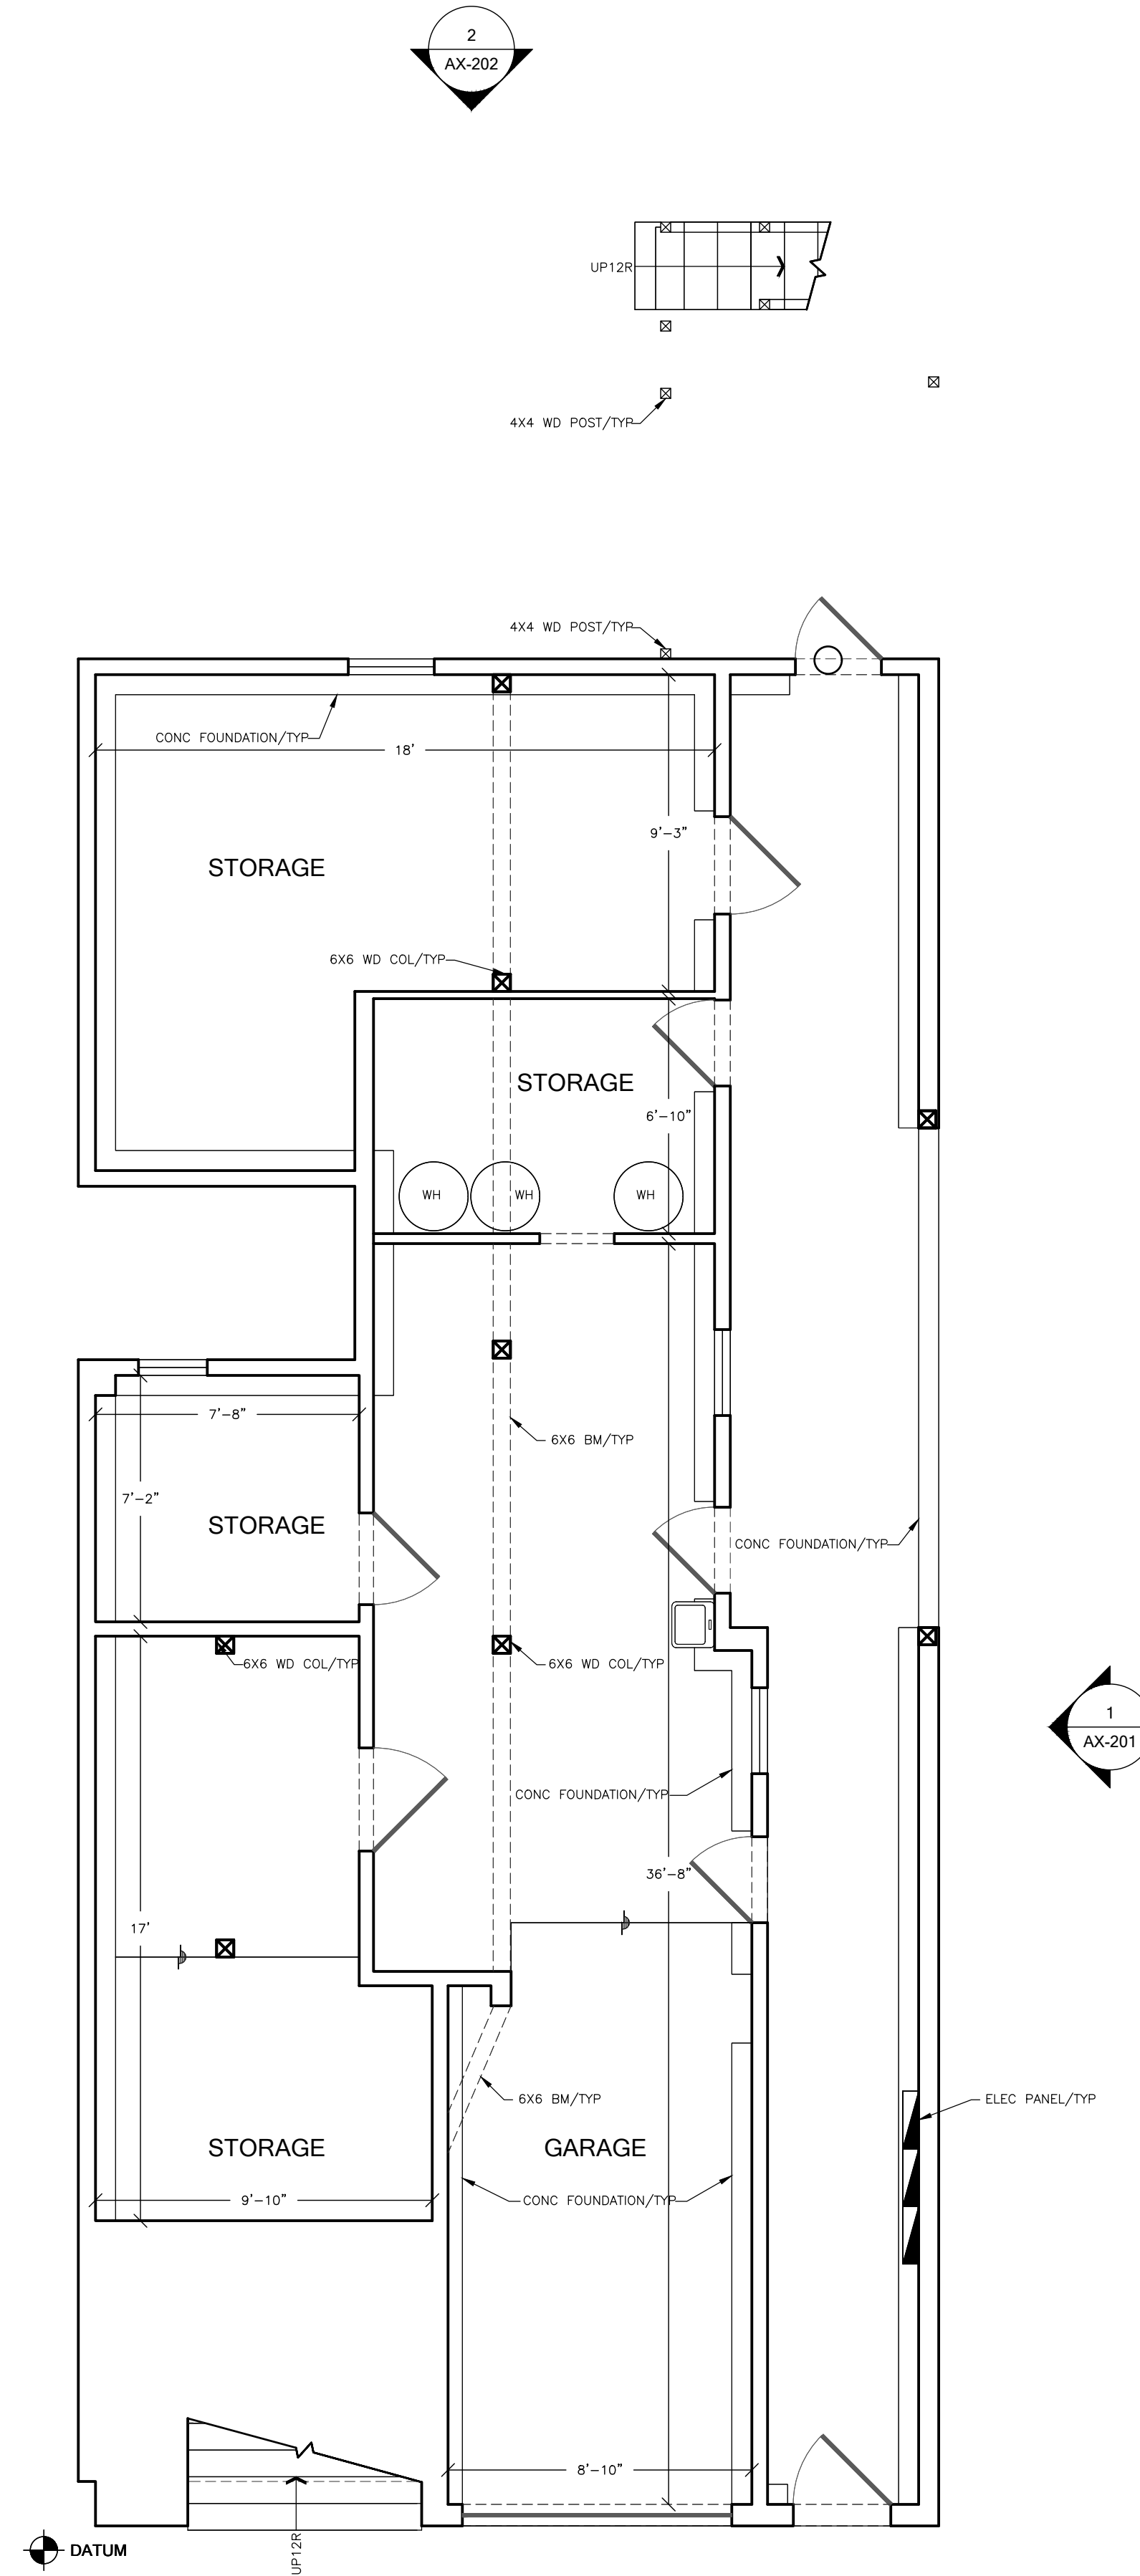


1 EXISTING ENTRY LEVEL FLOOR PLAN
1,318 SQFT GROSS MEASURED AREA

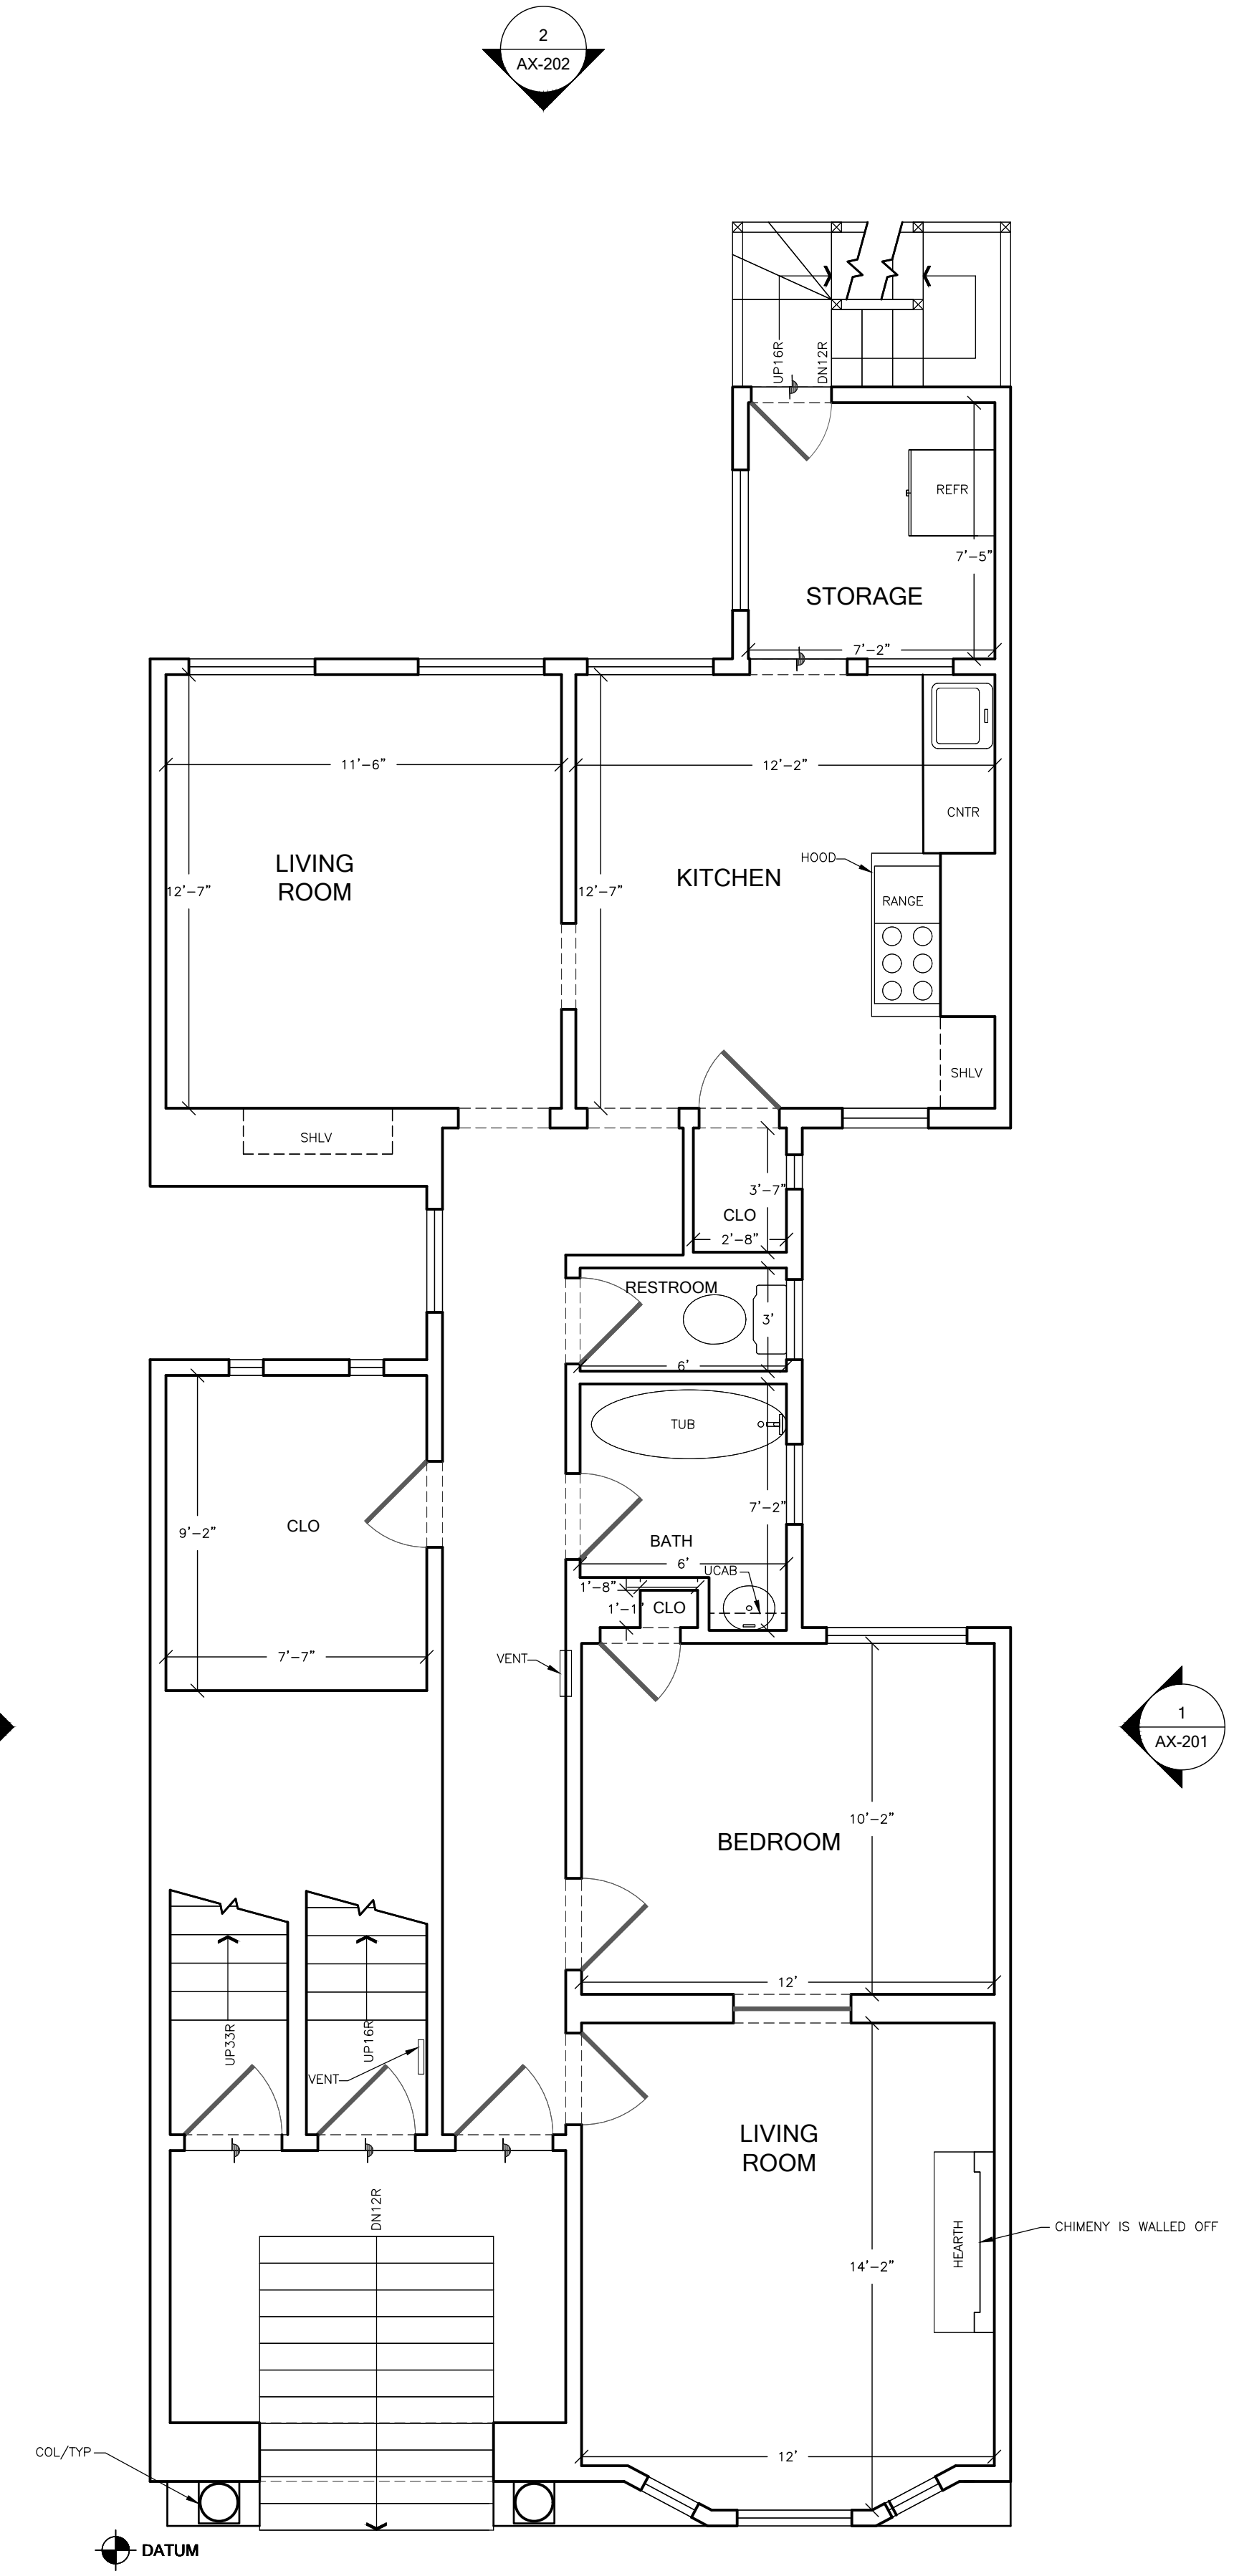

2 EXISTING SECOND LEVEL FLOOR PLAN
1,169 SQFT GROSS MEASURED AREA
166 SQFT MEASURED EXTERIOR SURFACES

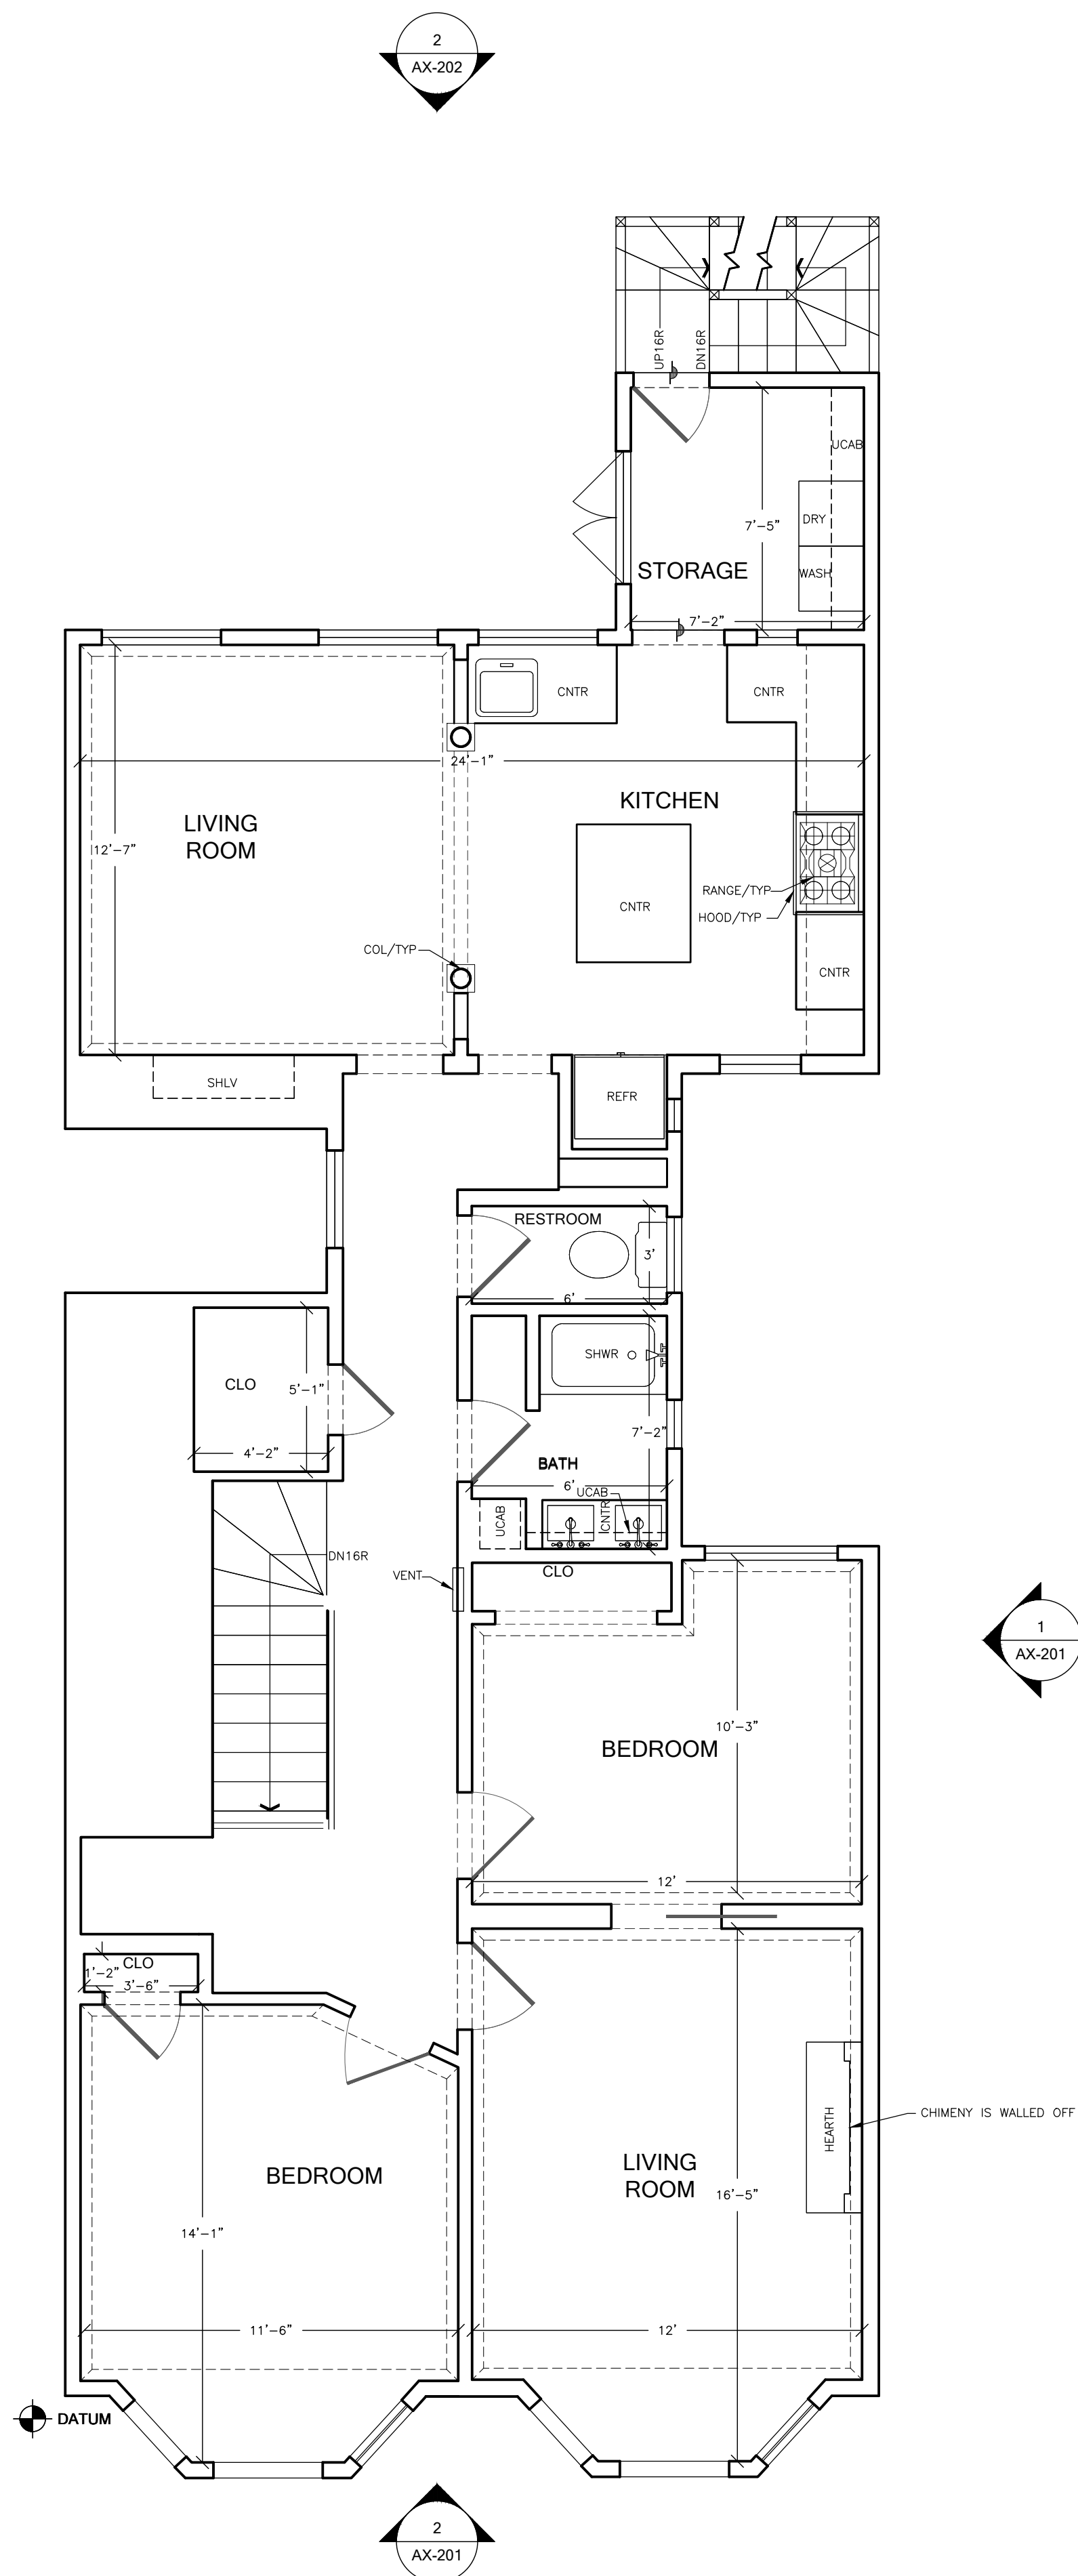

1 EXISTING THIRD LEVEL FLOOR PLAN
 1,331 SQFT GROSS MEASURED AREA
 39 SQFT MEASURED EXTERIOR SURFACES

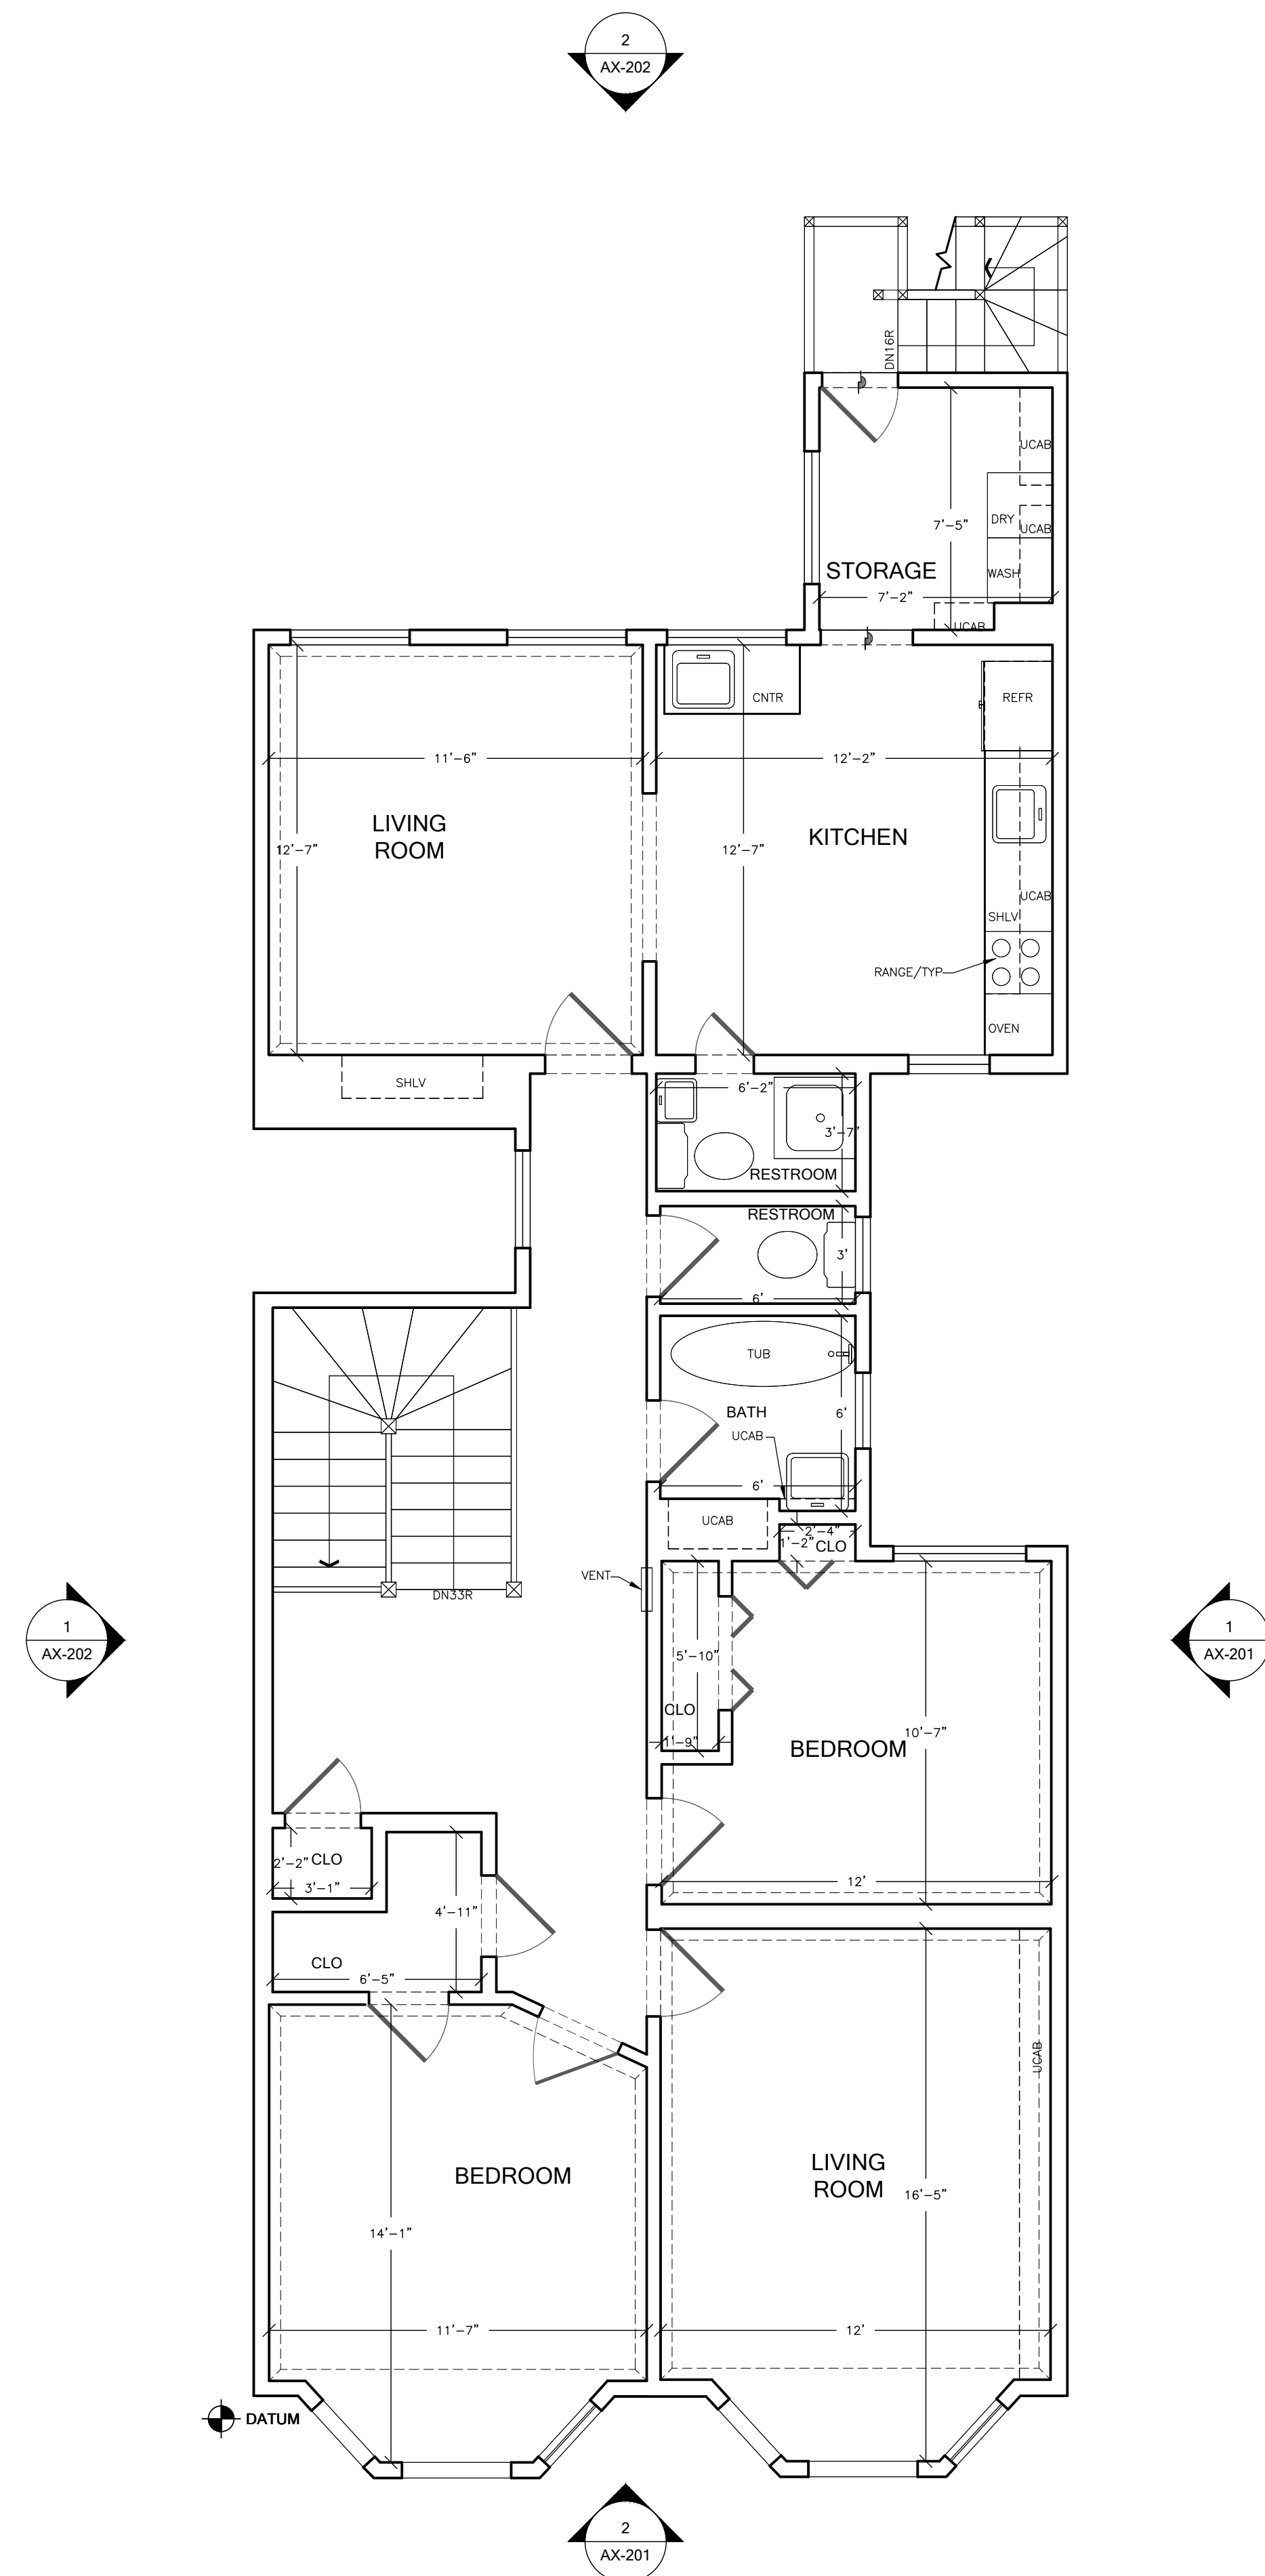

2 EXISTING FOURTH LEVEL FLOOR PLAN
 1,331 SQFT GROSS MEASURED AREA
 39 SQFT MEASURED EXTERIOR SURFACES