




1 EXISTING WEST ELEVATION

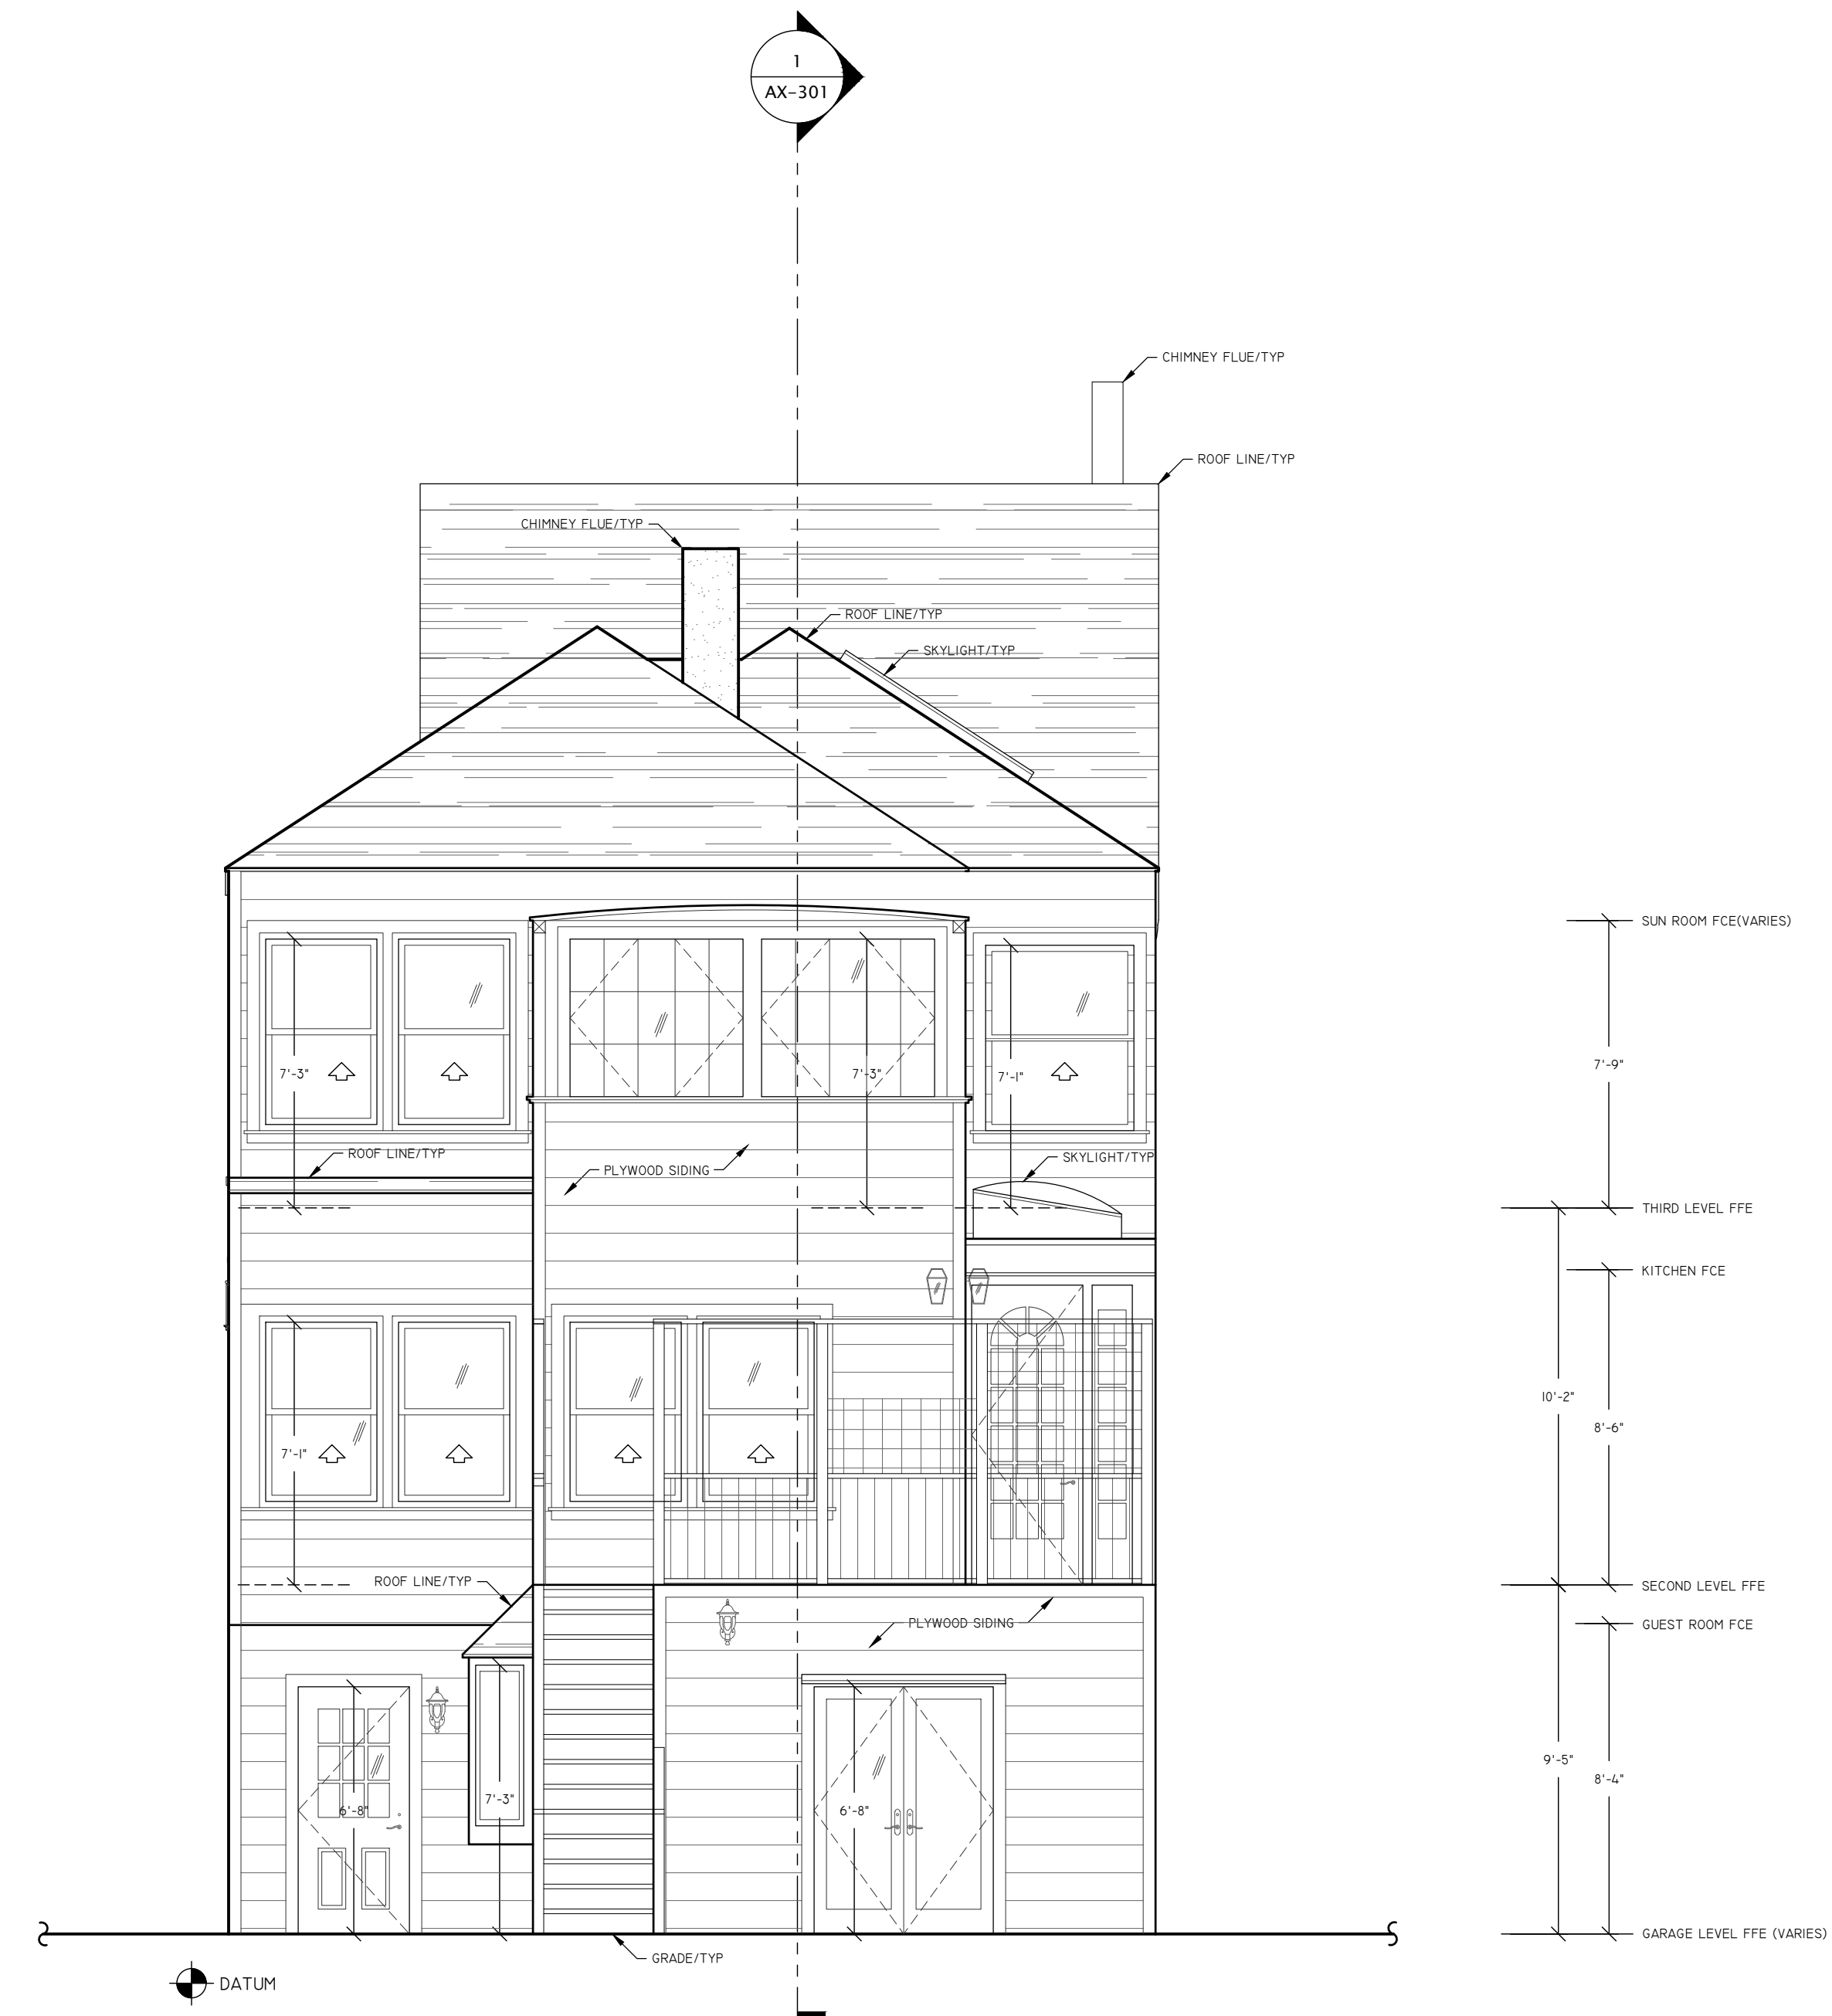


1 EXISTING EAST ELEVATION

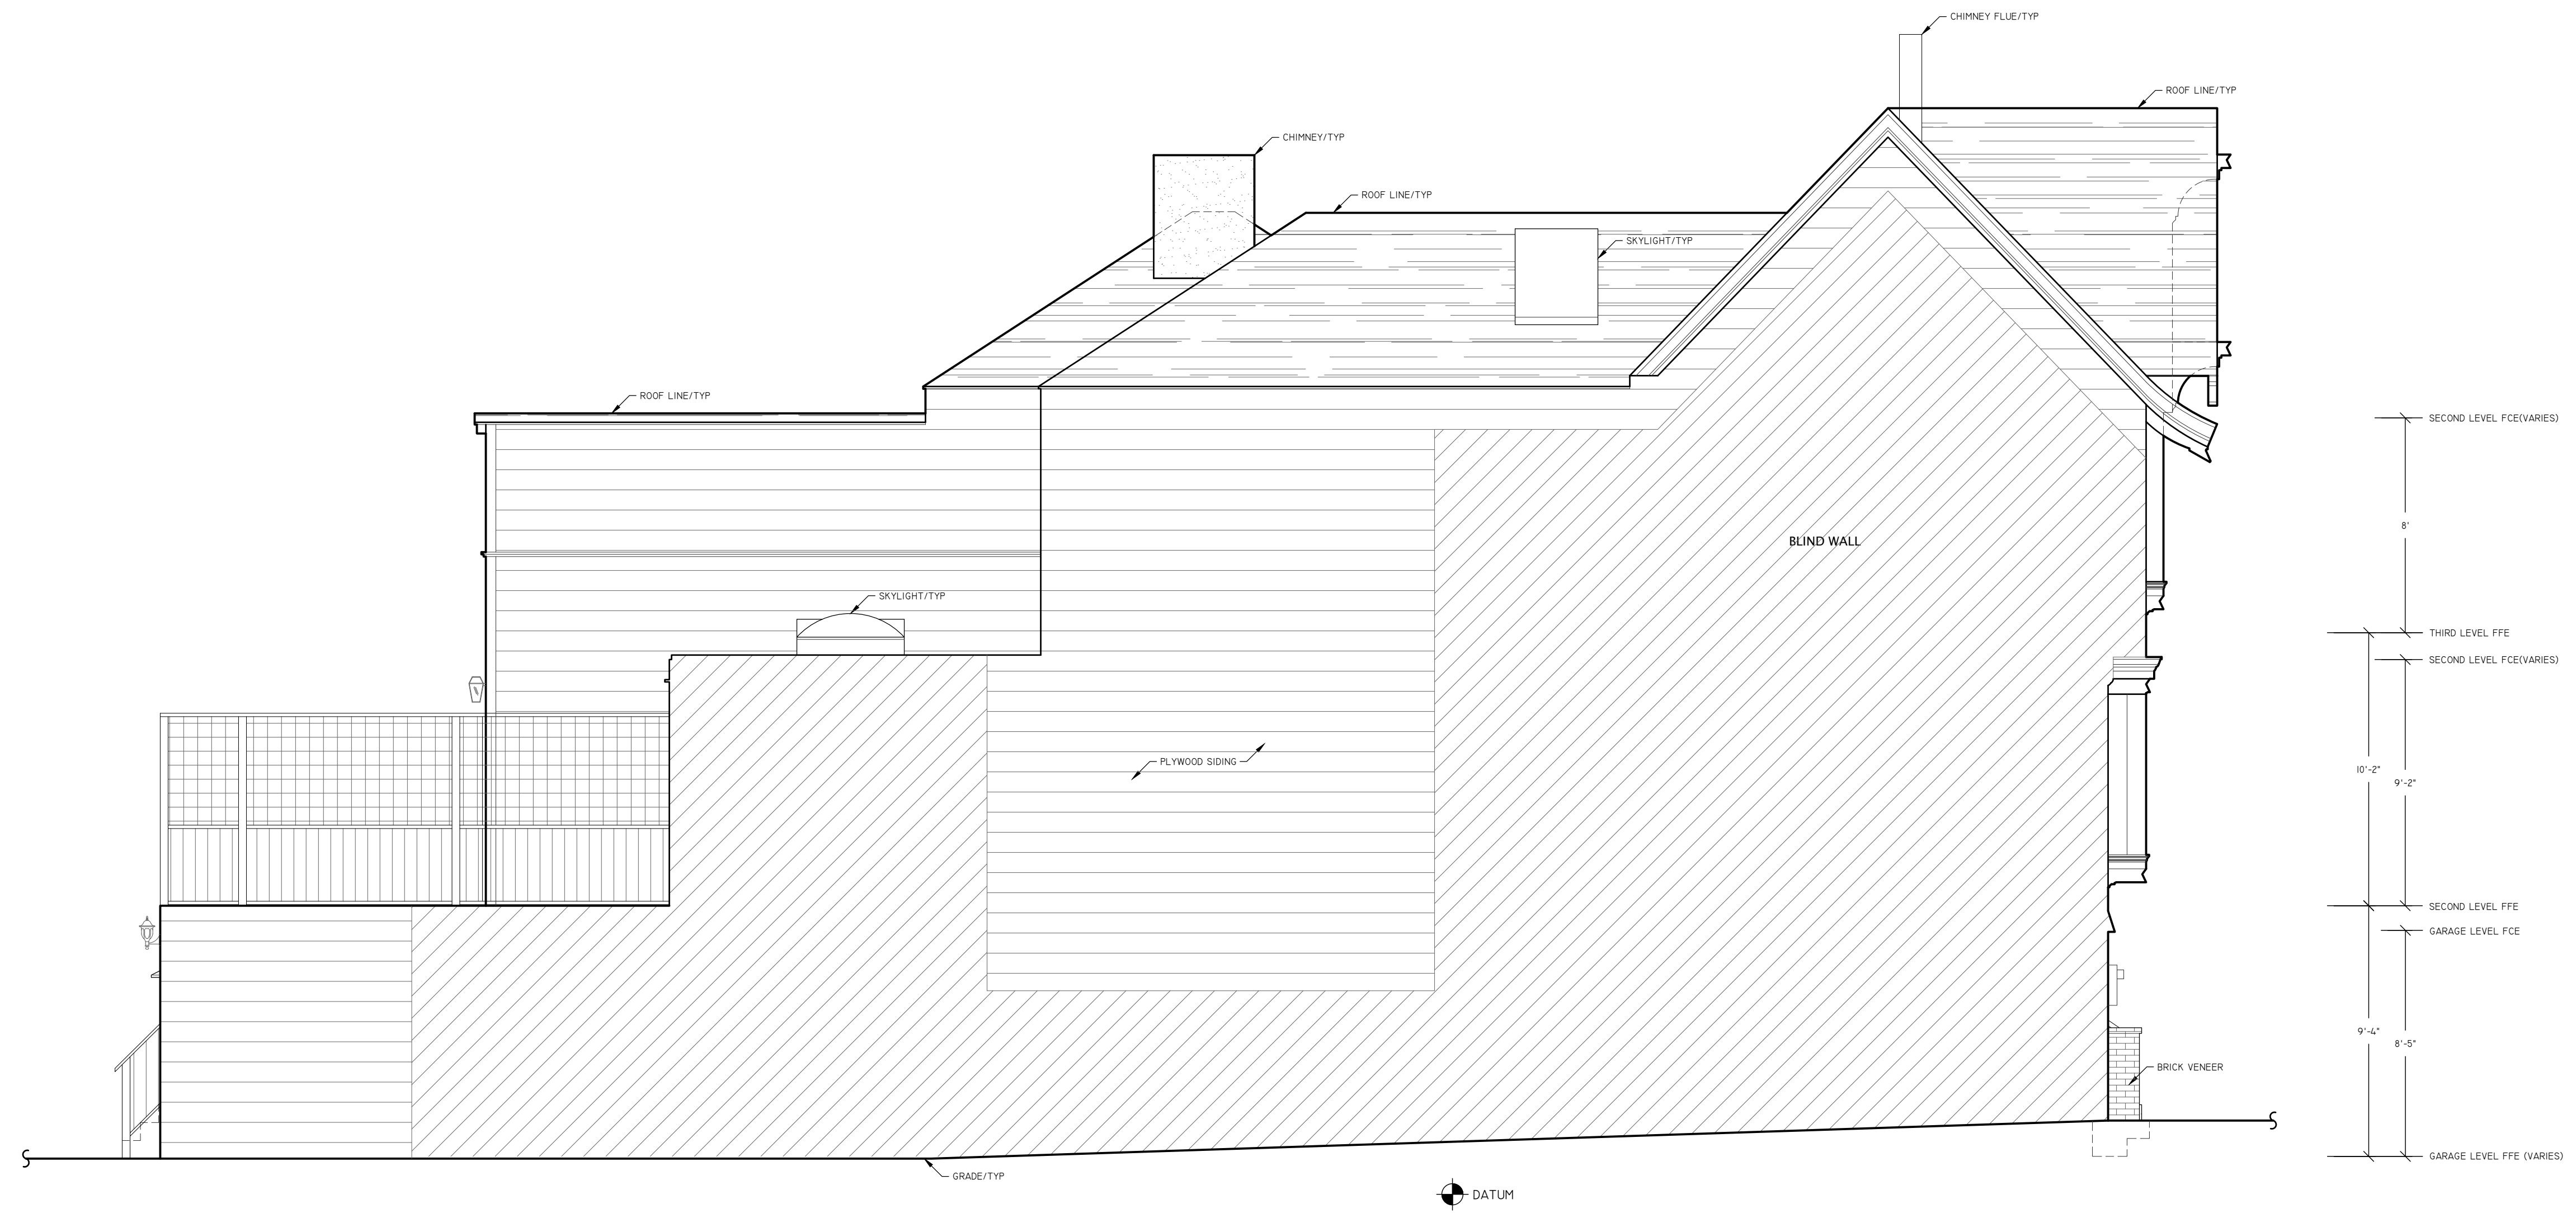


① EXISTING NORTH ELEVATION

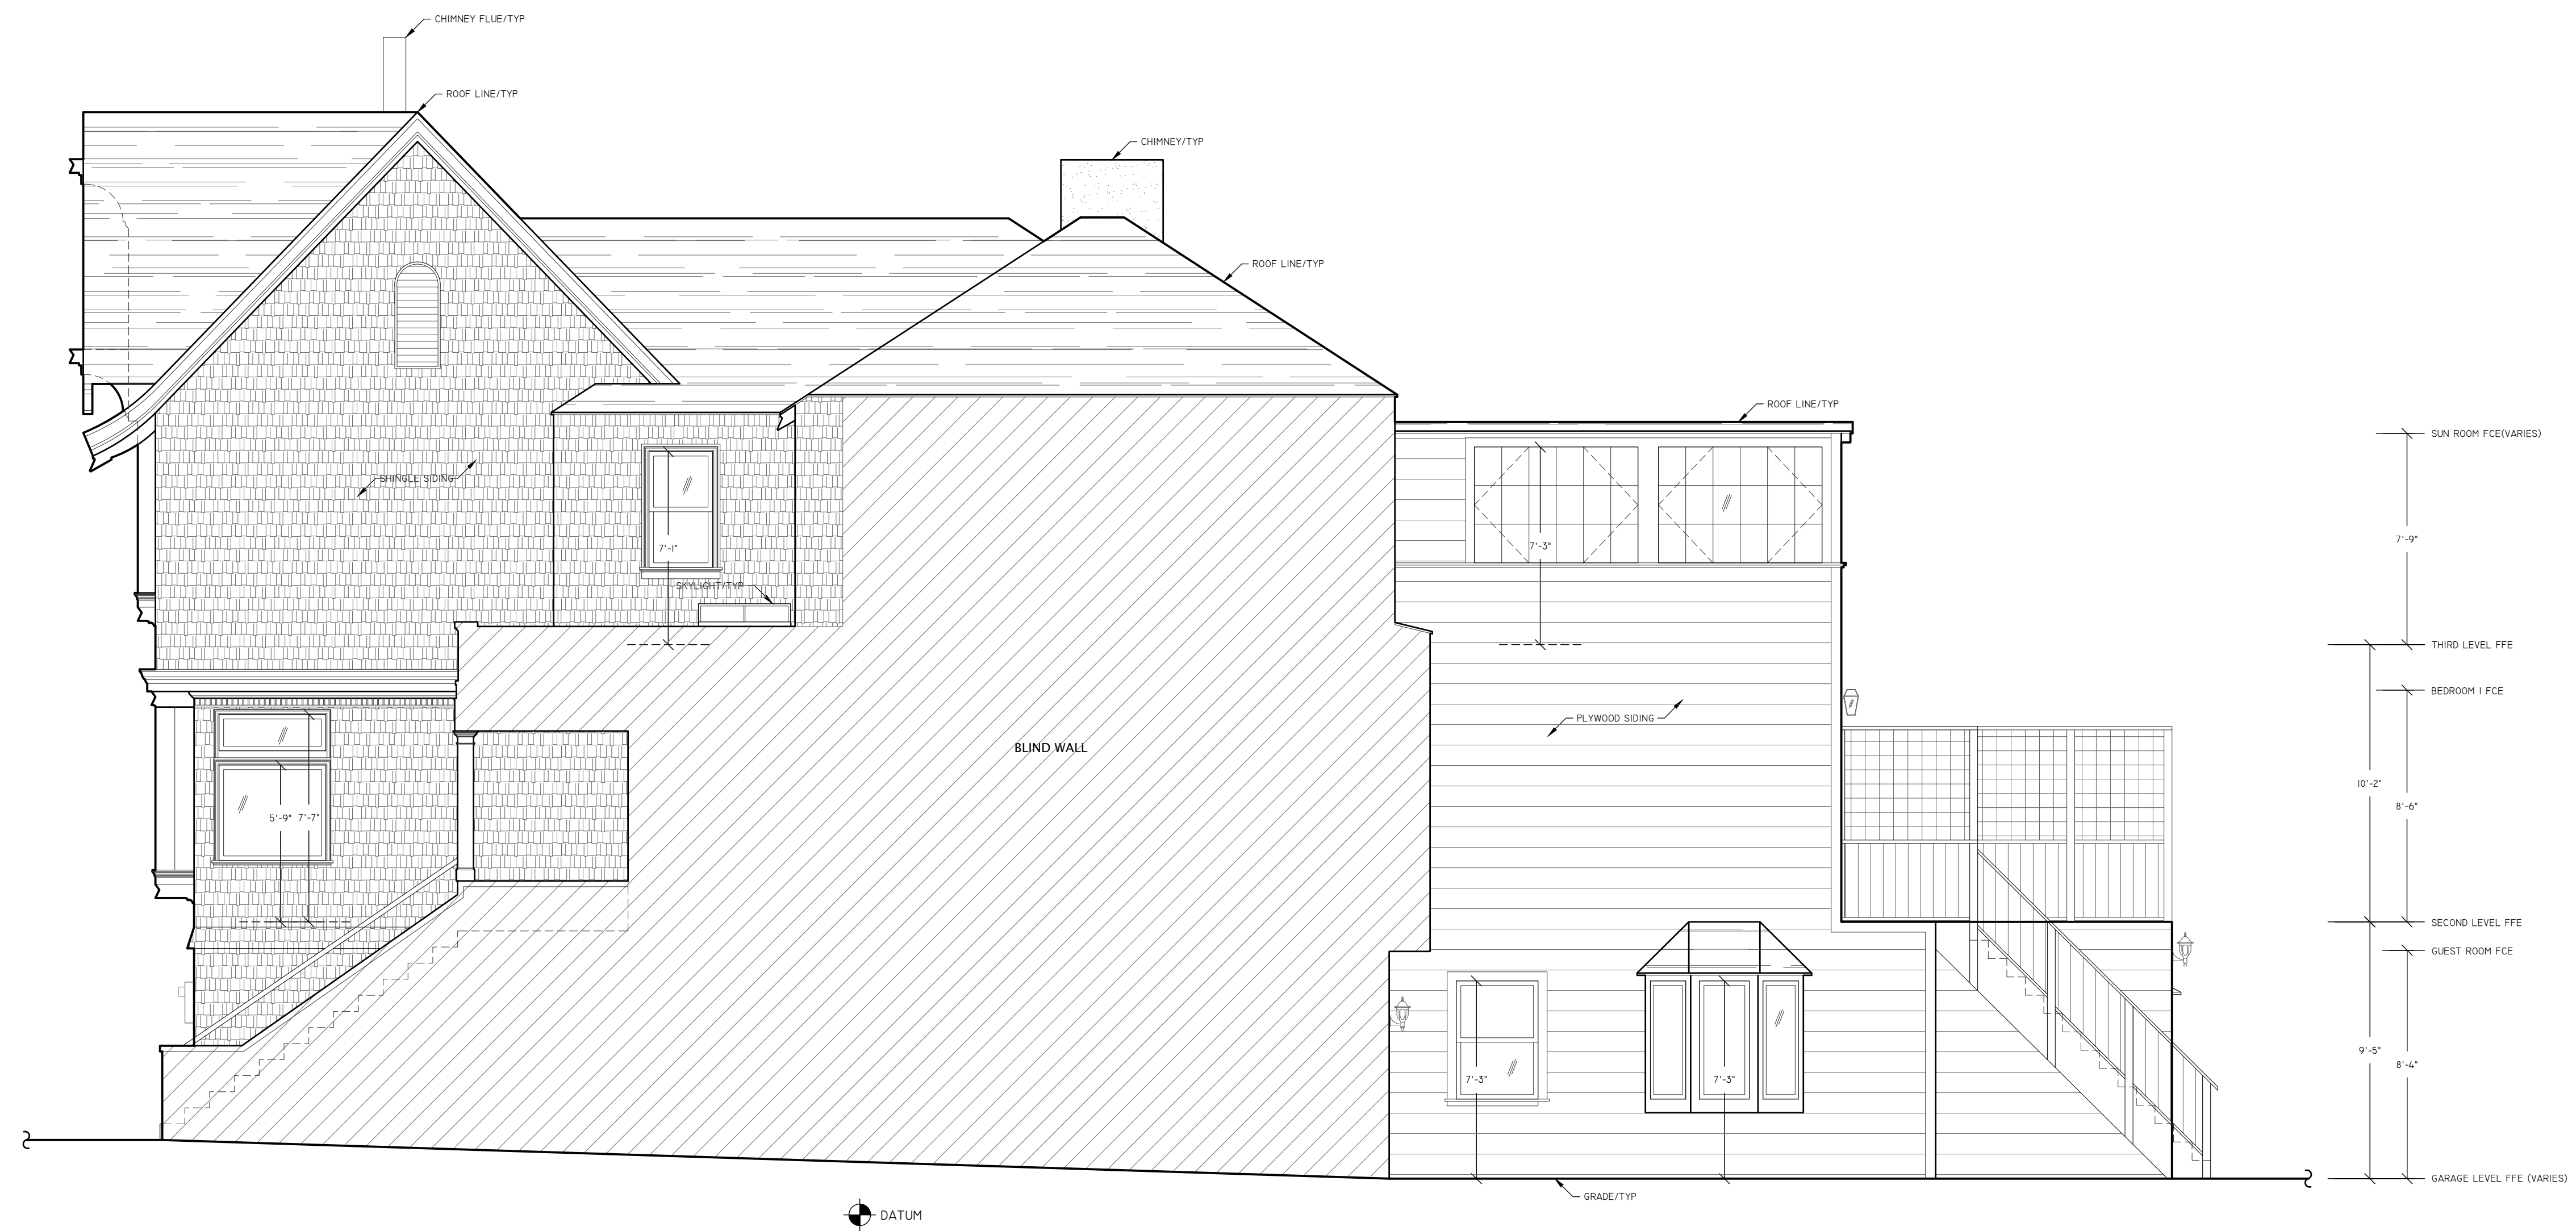


1 EXISTING SOUTH ELEVATION

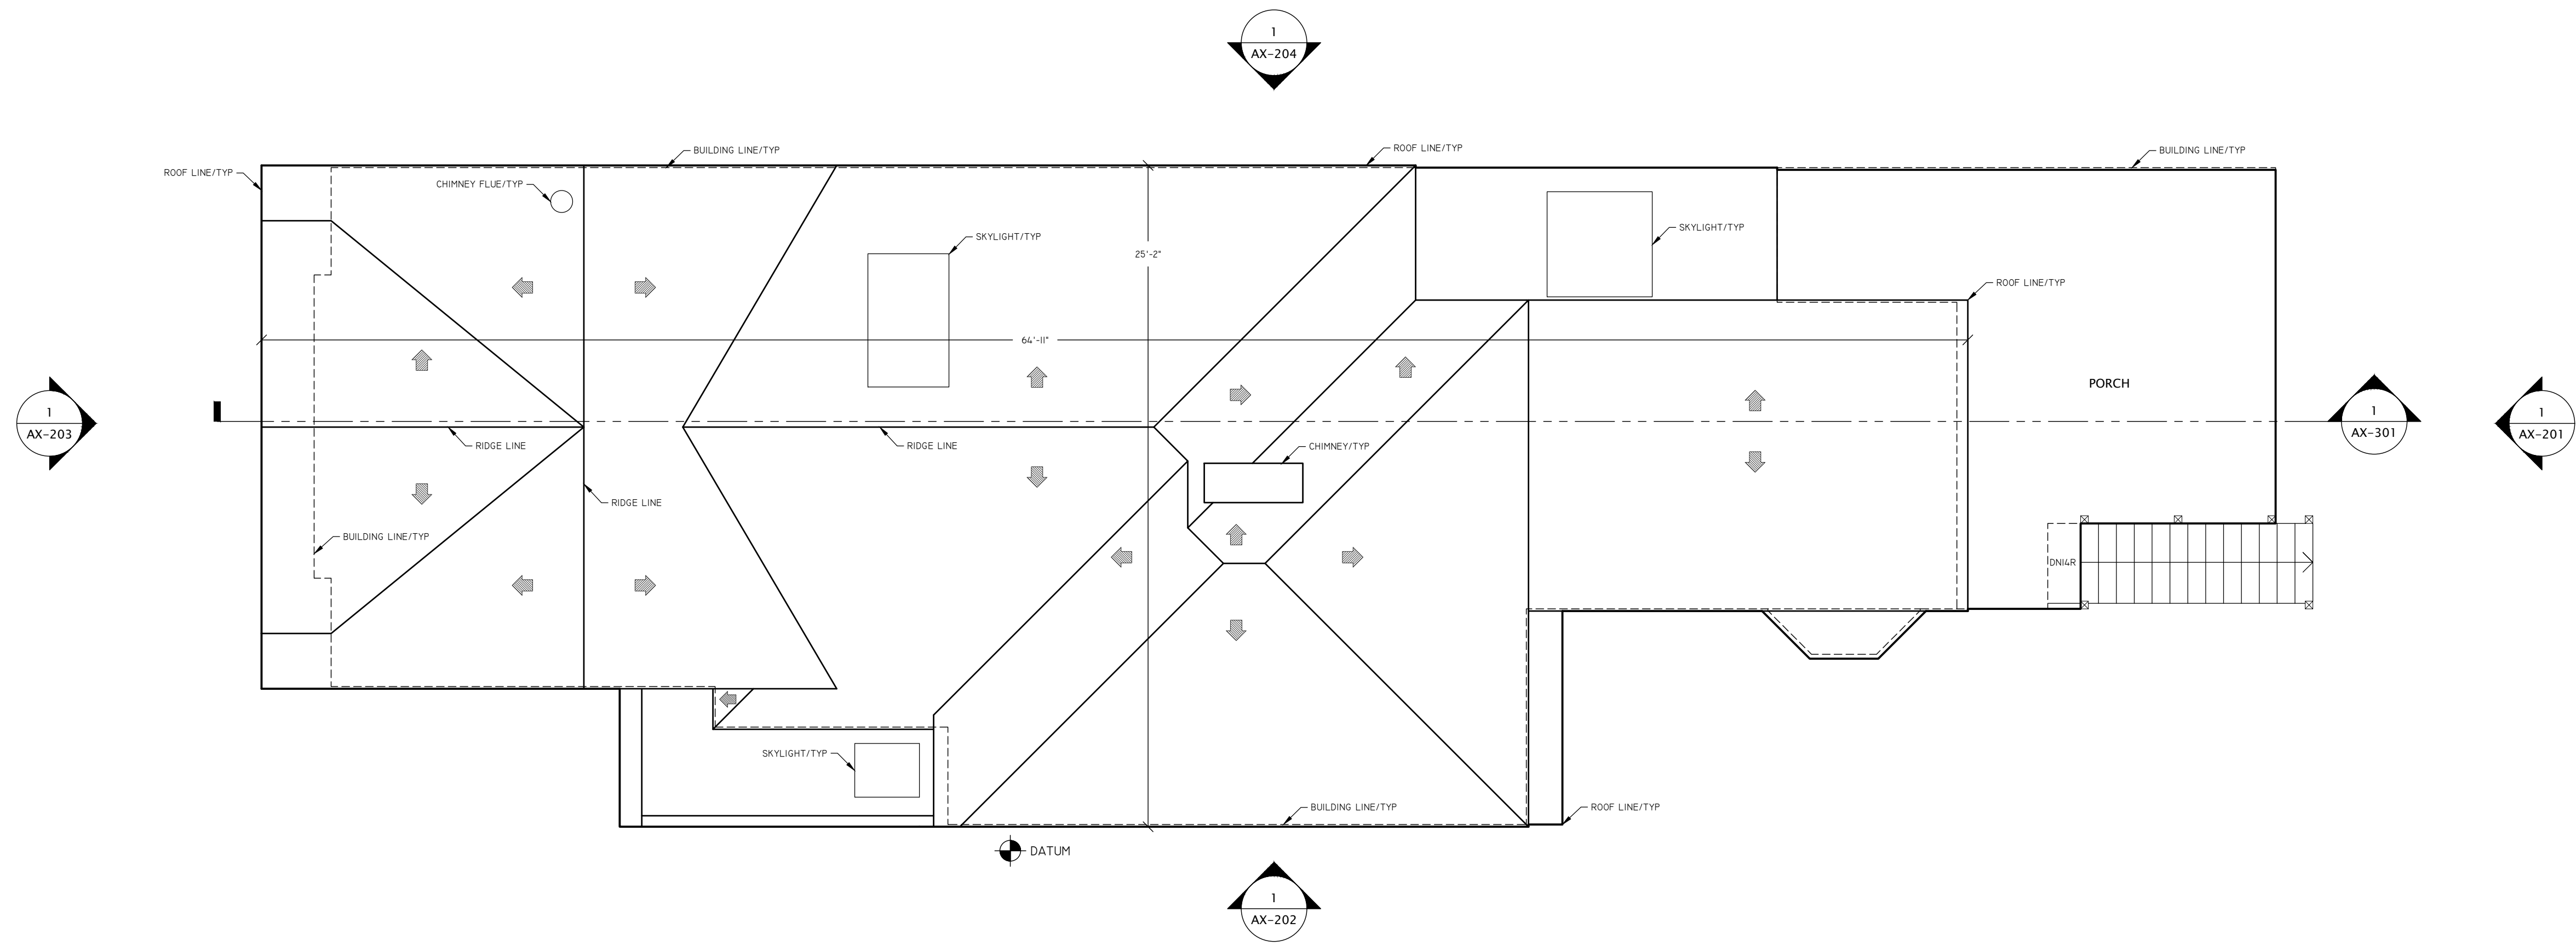


1 EXISTING ROOF PLAN
1,612 SQFT ROOF PLAN

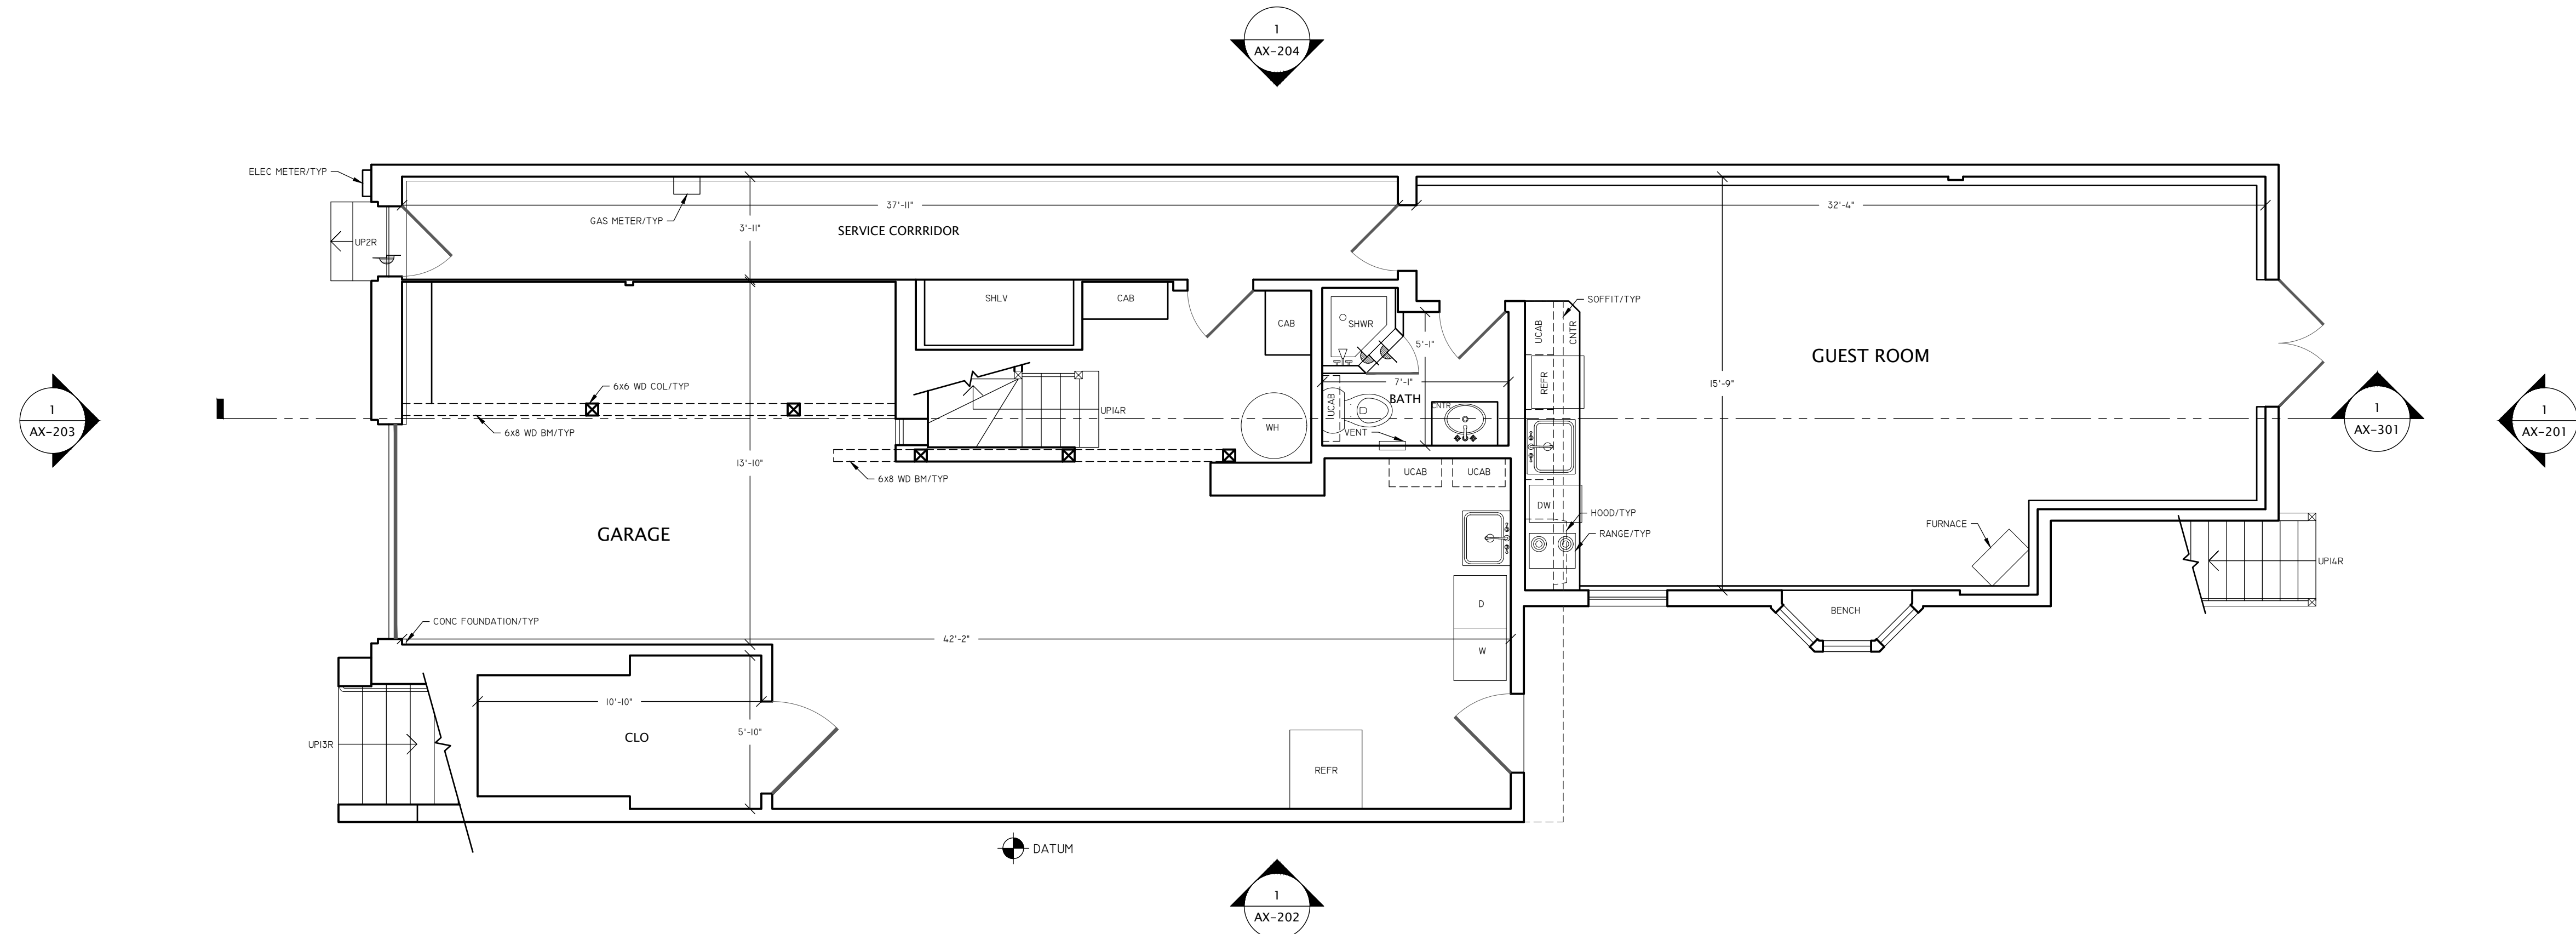


1 EXISTING BASEMENT LEVEL FLOOR PLAN
 1,562 SQFT GROSS MEASURED AREA
 5 SQFT MEASURED EXTERIOR SURFACES

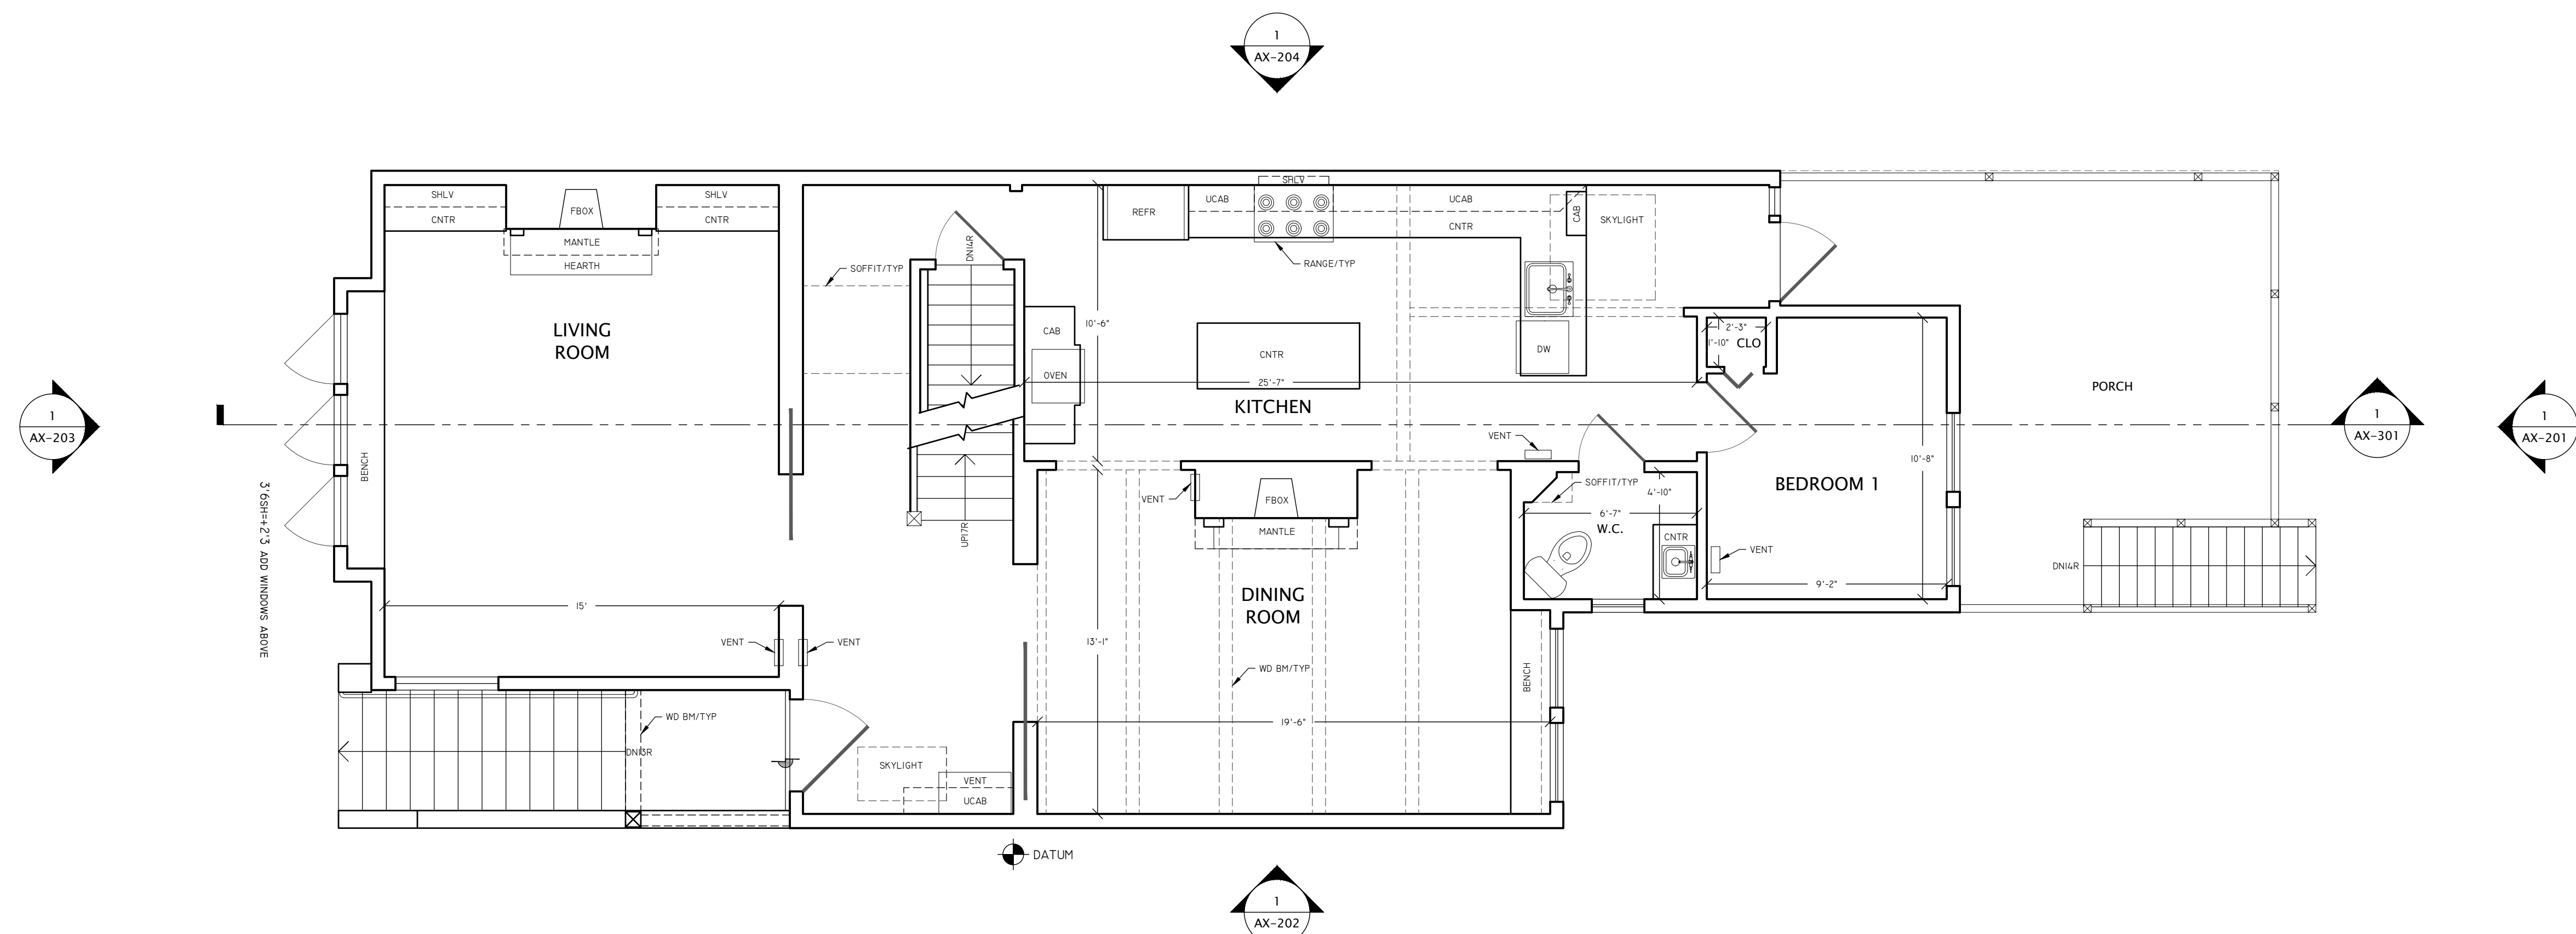

2 EXISTING SECOND LEVEL FLOOR PLAN
 1,284 SQFT GROSS MEASURED AREA
 333 SQFT MEASURED EXTERIOR SURFACES

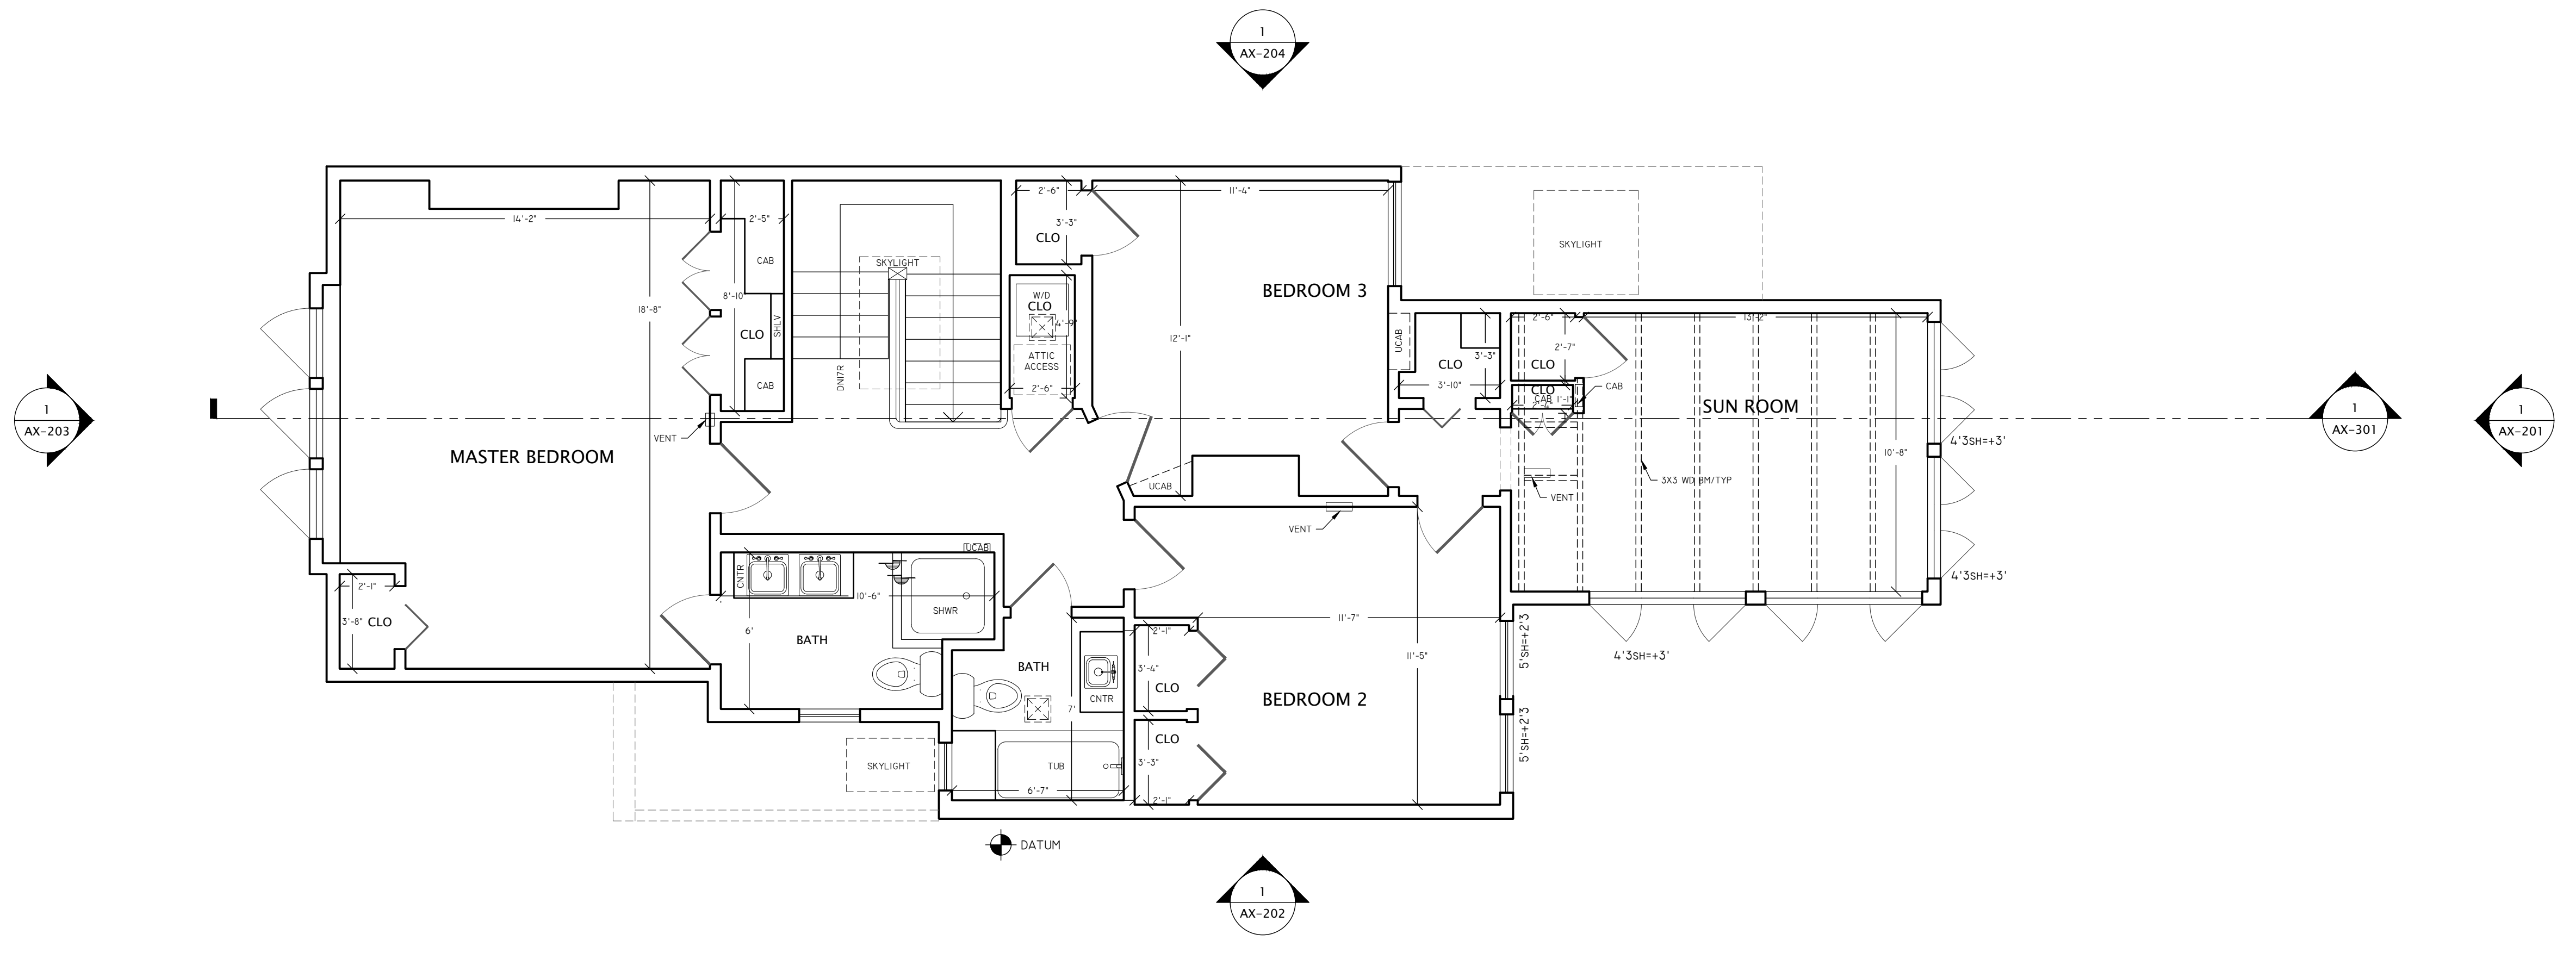

1 EXISTING SECOND LEVEL FLOOR PLAN
1,203 SQFT GROSS MEASURED AREA

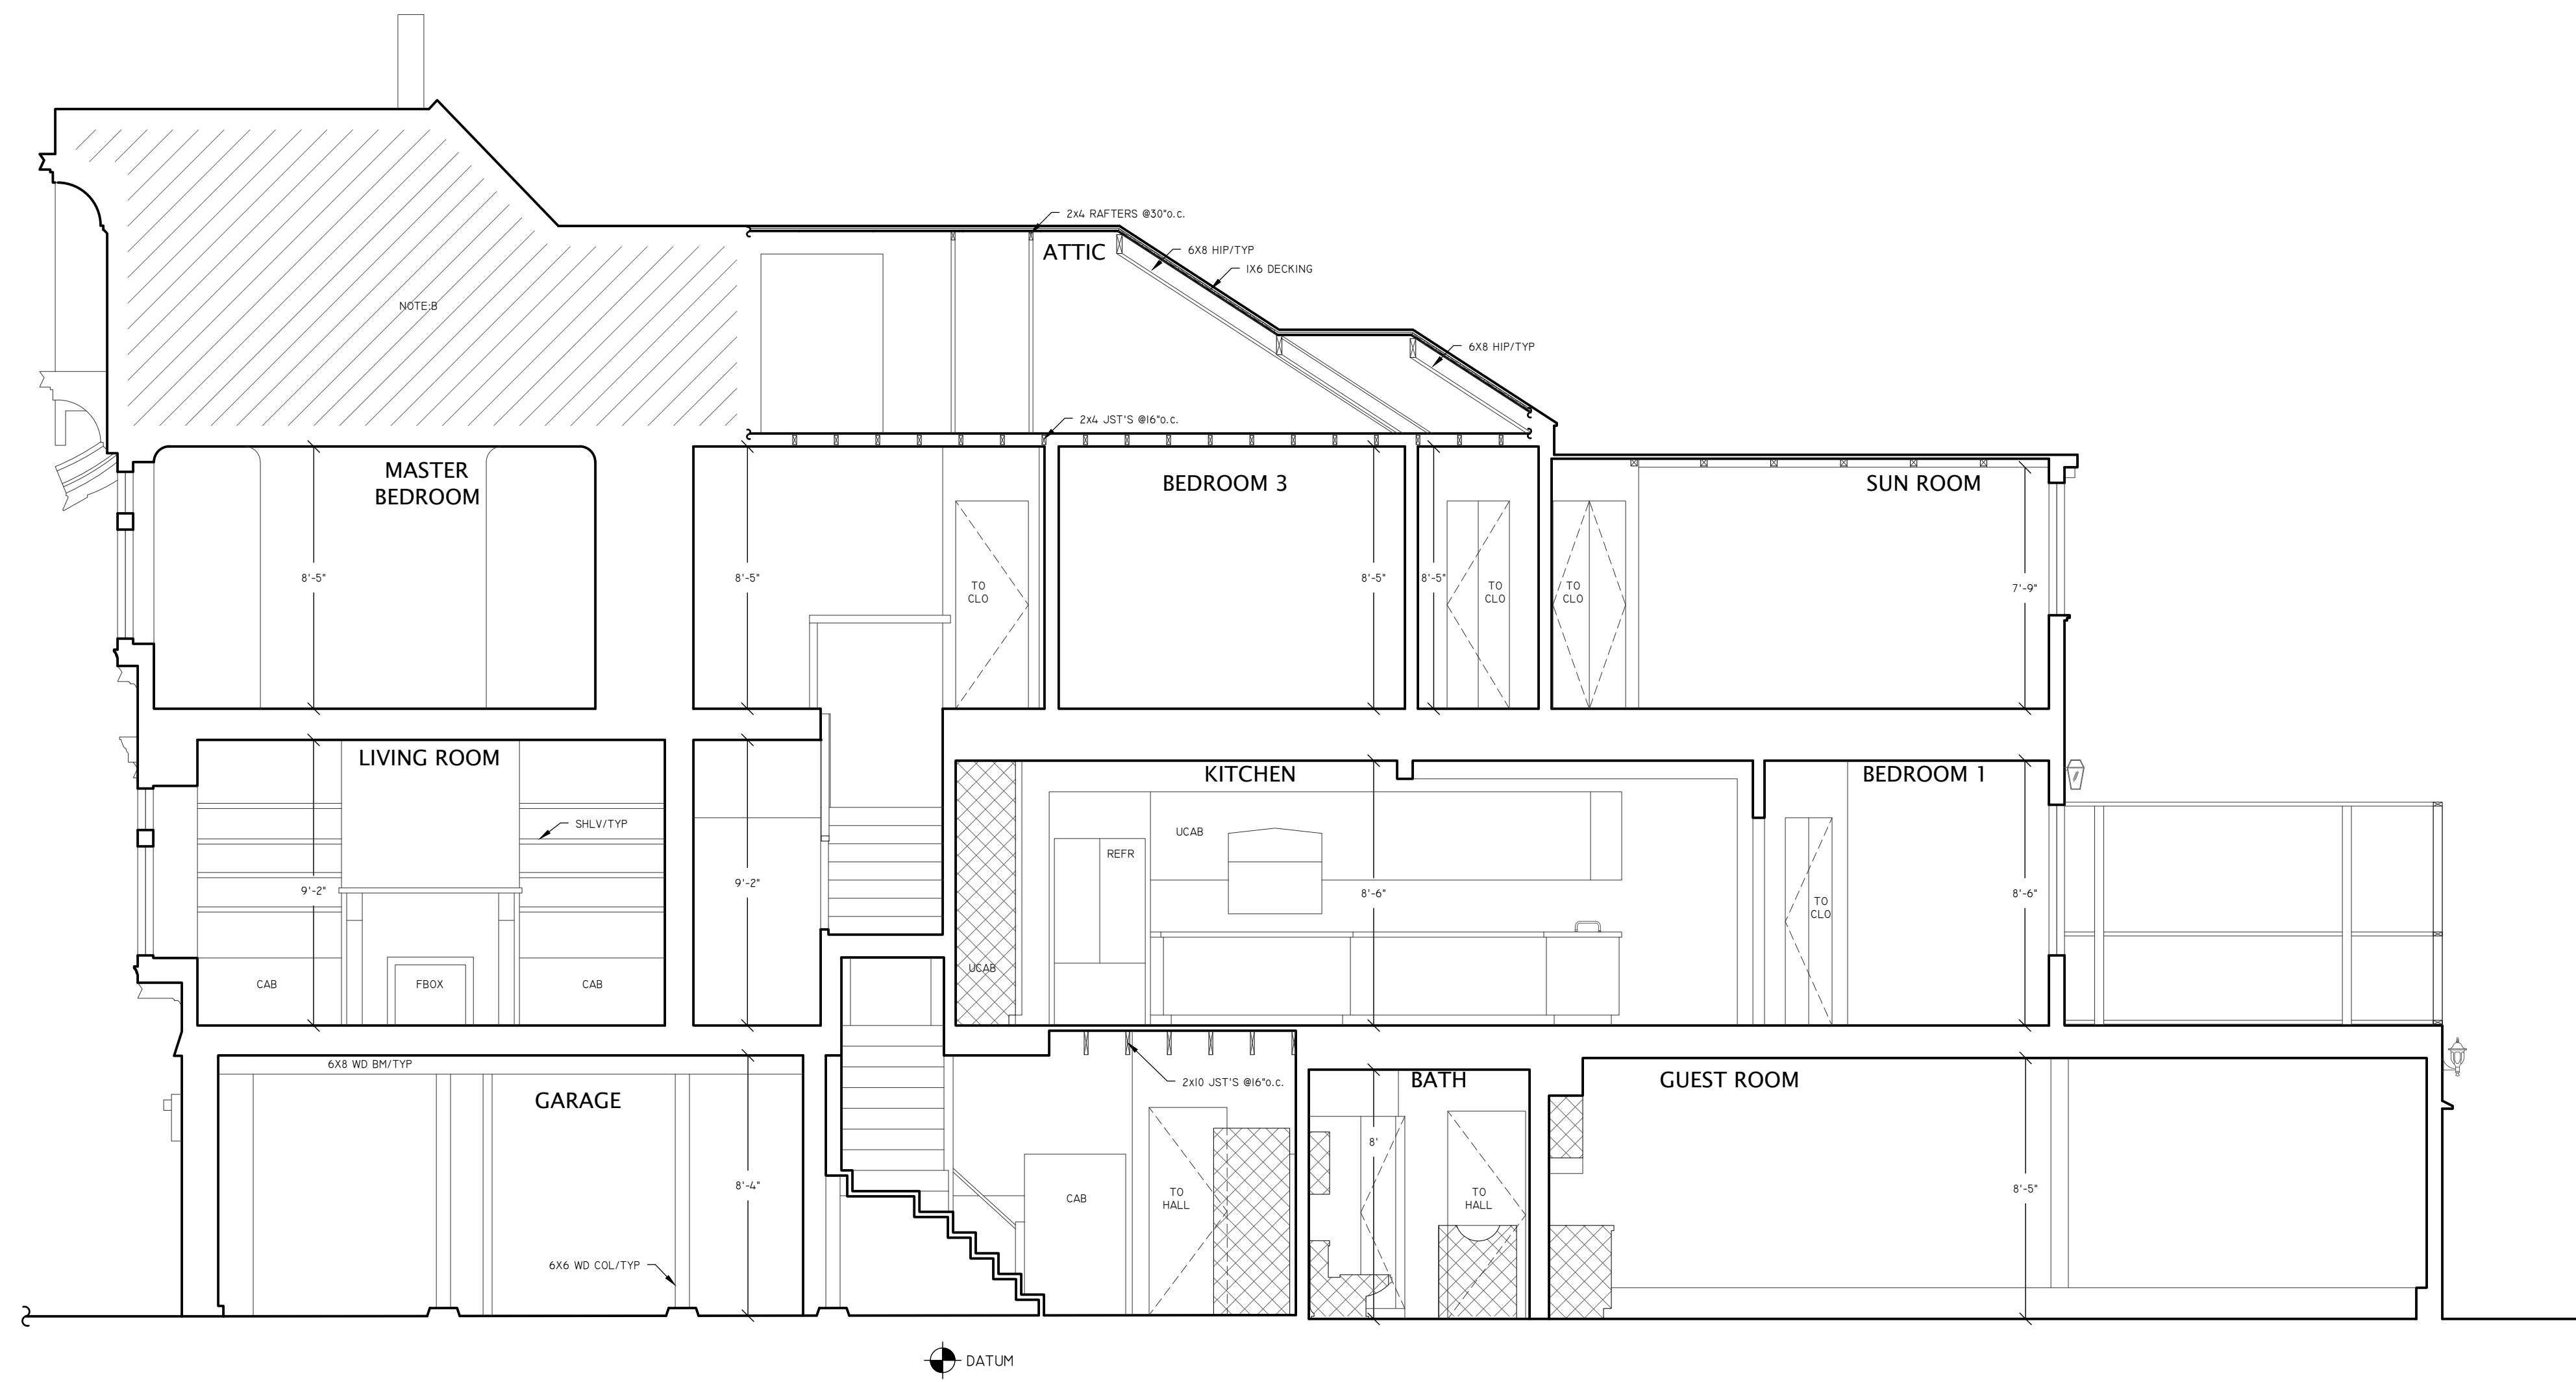

1 EXISTING LONGITUDINAL SECTION